

■ 건축 개요

대 지 위 치	서울시 서초구 서초동 1621-19,20호
지 역	일반주거지역, 주차장 정비구역
대 지 면 적	534.80m ² (161.78py)
규 모 구 조	지하2층, 지상6층 / 철근콘크리트라멘조
건 축 면 적	265.89m ² (80.43Py)
용적율산정면적	1520.89m ² (460.07Py)
연 면 적	2282.23m ² (690.37Py)
건 폐 율	49.72%
용 적 륜	284.38%
주 차 대 수 산 정	-1989. 12. 30 허가시 1층 근린생활시설 216.85m ² (주차동로제외) / 150m ² = 1.45 대 -지하2층,지상2층~6층 업무시설면적1493.01m ² / 100m ² = 14.93 대 * 1.45 + 14.93 = 16.38대 . . . 16대 실개 17대
장애인 시설 대 상	-장애인 주차 : 지상 주차 1대 설치 -접근로 및 높이차이 제거 : 이동형 휠체어 리프트 1층 현관 설치 -화장실 대변기 : 5층과 6층에 남아 구분 설치
정 화 조	콘크리트각형 정화조 480인조
비 고	

■ 층별 개요

구 분	m ² (py)	용 도	
		변 경 전	변 경 후
지 하 2 층	380.67 (115.15)	주 차 장	변 경 없 음
지 하 1 층	380.67 (115.15)	주 차 장 : 142.66m ² 업무시설(사무소) : 238.01m ²	변 경 없 음
지 상 1 층	265.89 (80.43)	근생(소매점) : 83.07m ² 근생(일반음식점) : 98.68m ² 주 차 동 로 : 49.04m ² 계 단 실 : 35.10m ²	변 경 없 음
지 상 2 층	265.89 (80.43)	업무시설(사무소)	변 경 없 음
지 상 3 층	264.54 (80.02)	교육연구시설 (학원)	업 무 시 설(사무소)
지 상 4 층	258.72 (78.26)	업무시설(사무소) : 241.44m ² 근린생활시설(의료용구판매) : 17.28m ²	업 무 시 설(사무소)
지 상 5 층	248.29 (75.11)	업무시설(사무소)	변 경 없 음
지 상 6 층	217.56 (65.81)	업무시설(사무소)	변 경 없 음
옥 상 층	26.10 (7.90)	연면적 제외	변 경 없 음
합 계	2282.23 (690.37)		변 경 없 음

PROJECT NO.

PROJECT TITLE

서초구 서초동
1621-19,20호
용도변경

NOTE

DRAWN BY

ELECTRICAL BY

MECHANICAL BY

CHECKED BY

CHECKED BY

APPROVED BY

APPROVED BY

건축개요서

A

01

A SONG


아 송

건축사사무소

A SONG



ARCHITECTS & ENGINEERS

363-5430-1160

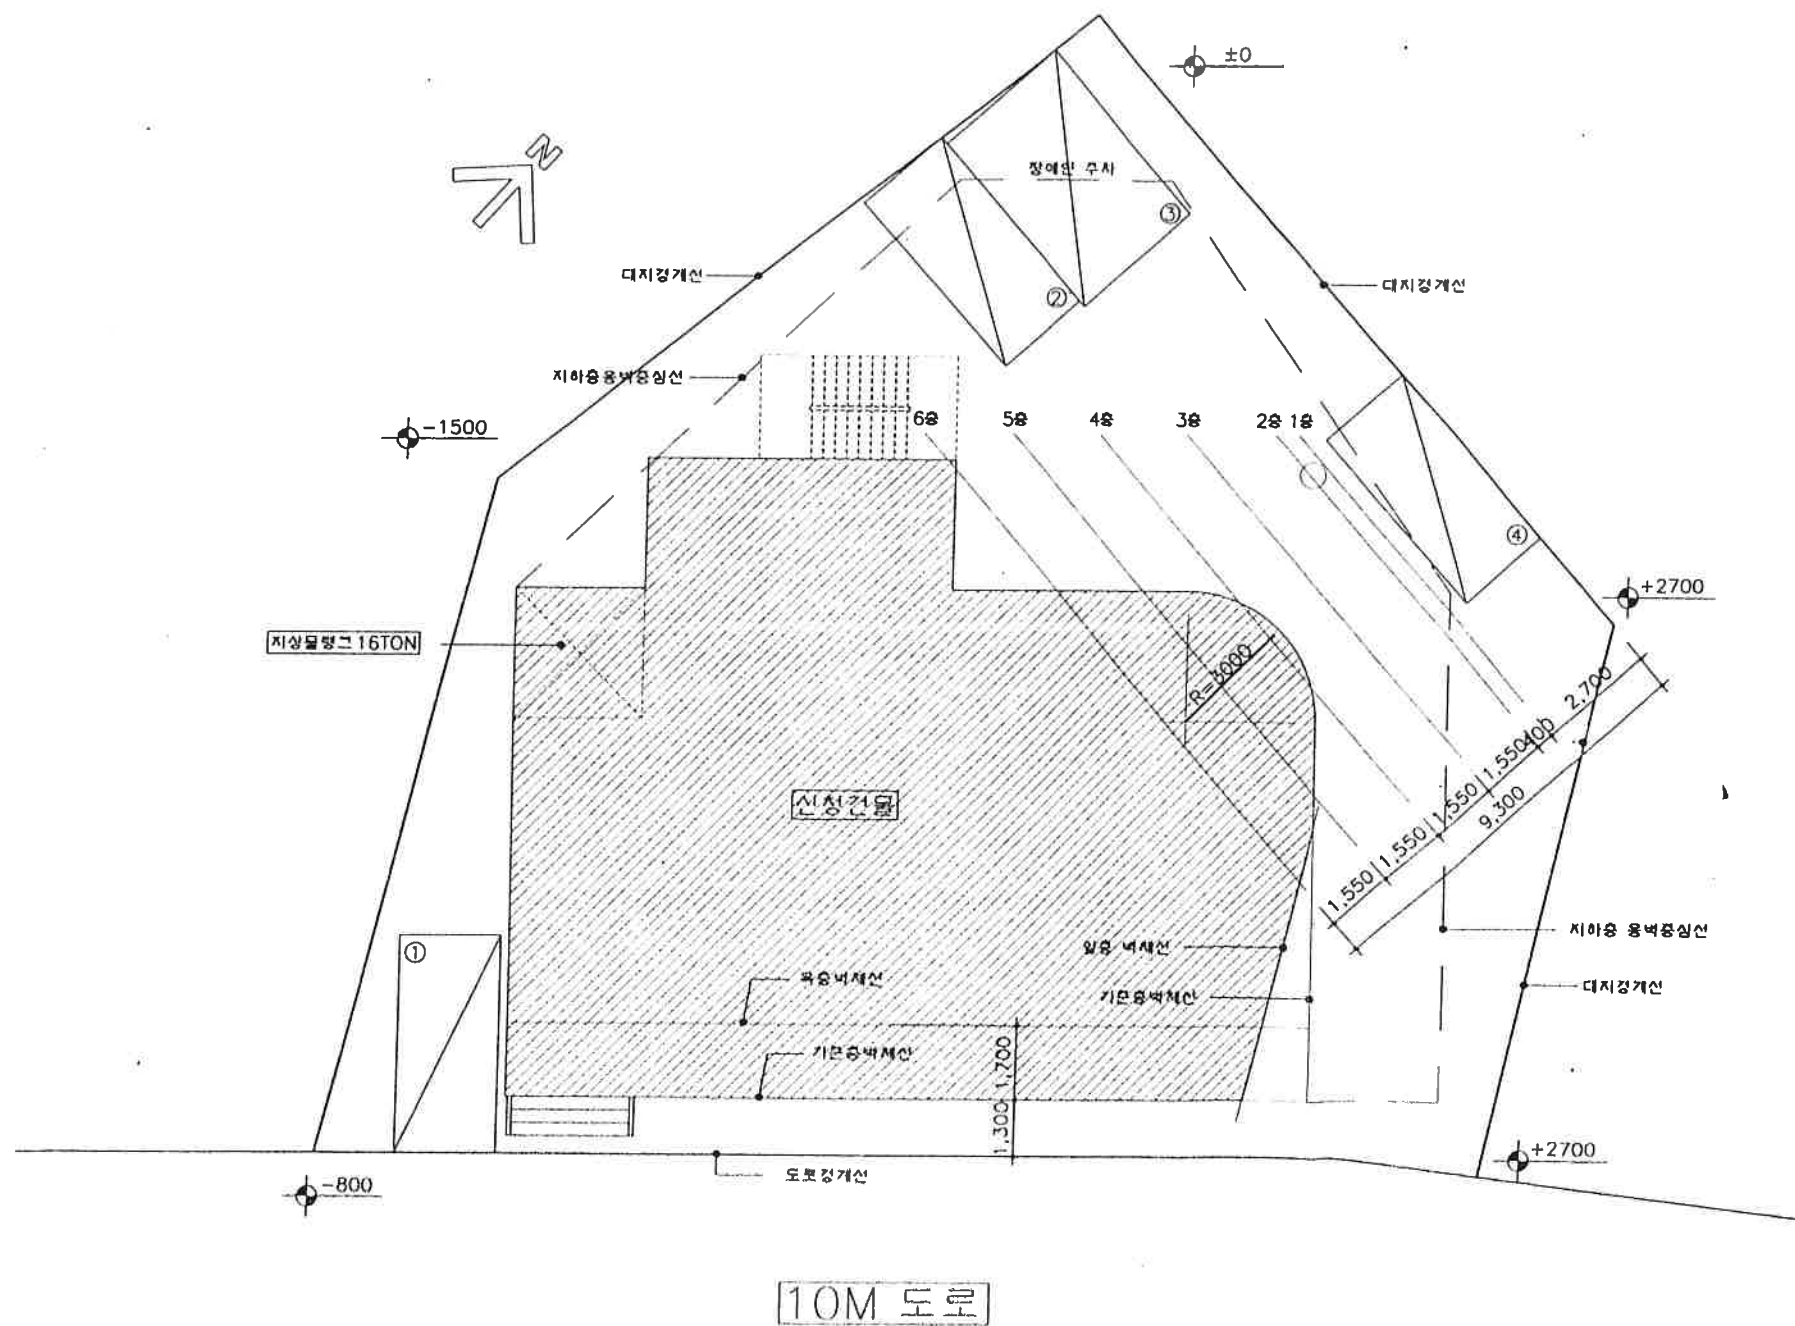

건물 배치도 (변경후)
SCALE: 1/150

PROJECT NO.		
PROJECT TITLE		
서초구 서초동 1621-19,20호 용도변경		
NOTE		
DRAWN BY		
ELECTRICAL BY		
MECHANICAL BY		
CHECKED BY		
CHECKED BY		
DATE		
2002. 11.		
SCALE		
1/150		
DRAWING TITLE		
건물배치도 (변경후)		
KIND	DRAWING NO.	DATE
	00	
A SUNG 아 상 건축사무소 A SUNG ARCHITECTS & ENGINEERS SEOUL, KOREA TEL. 02-442-5003 FAX 02-442-5000		

 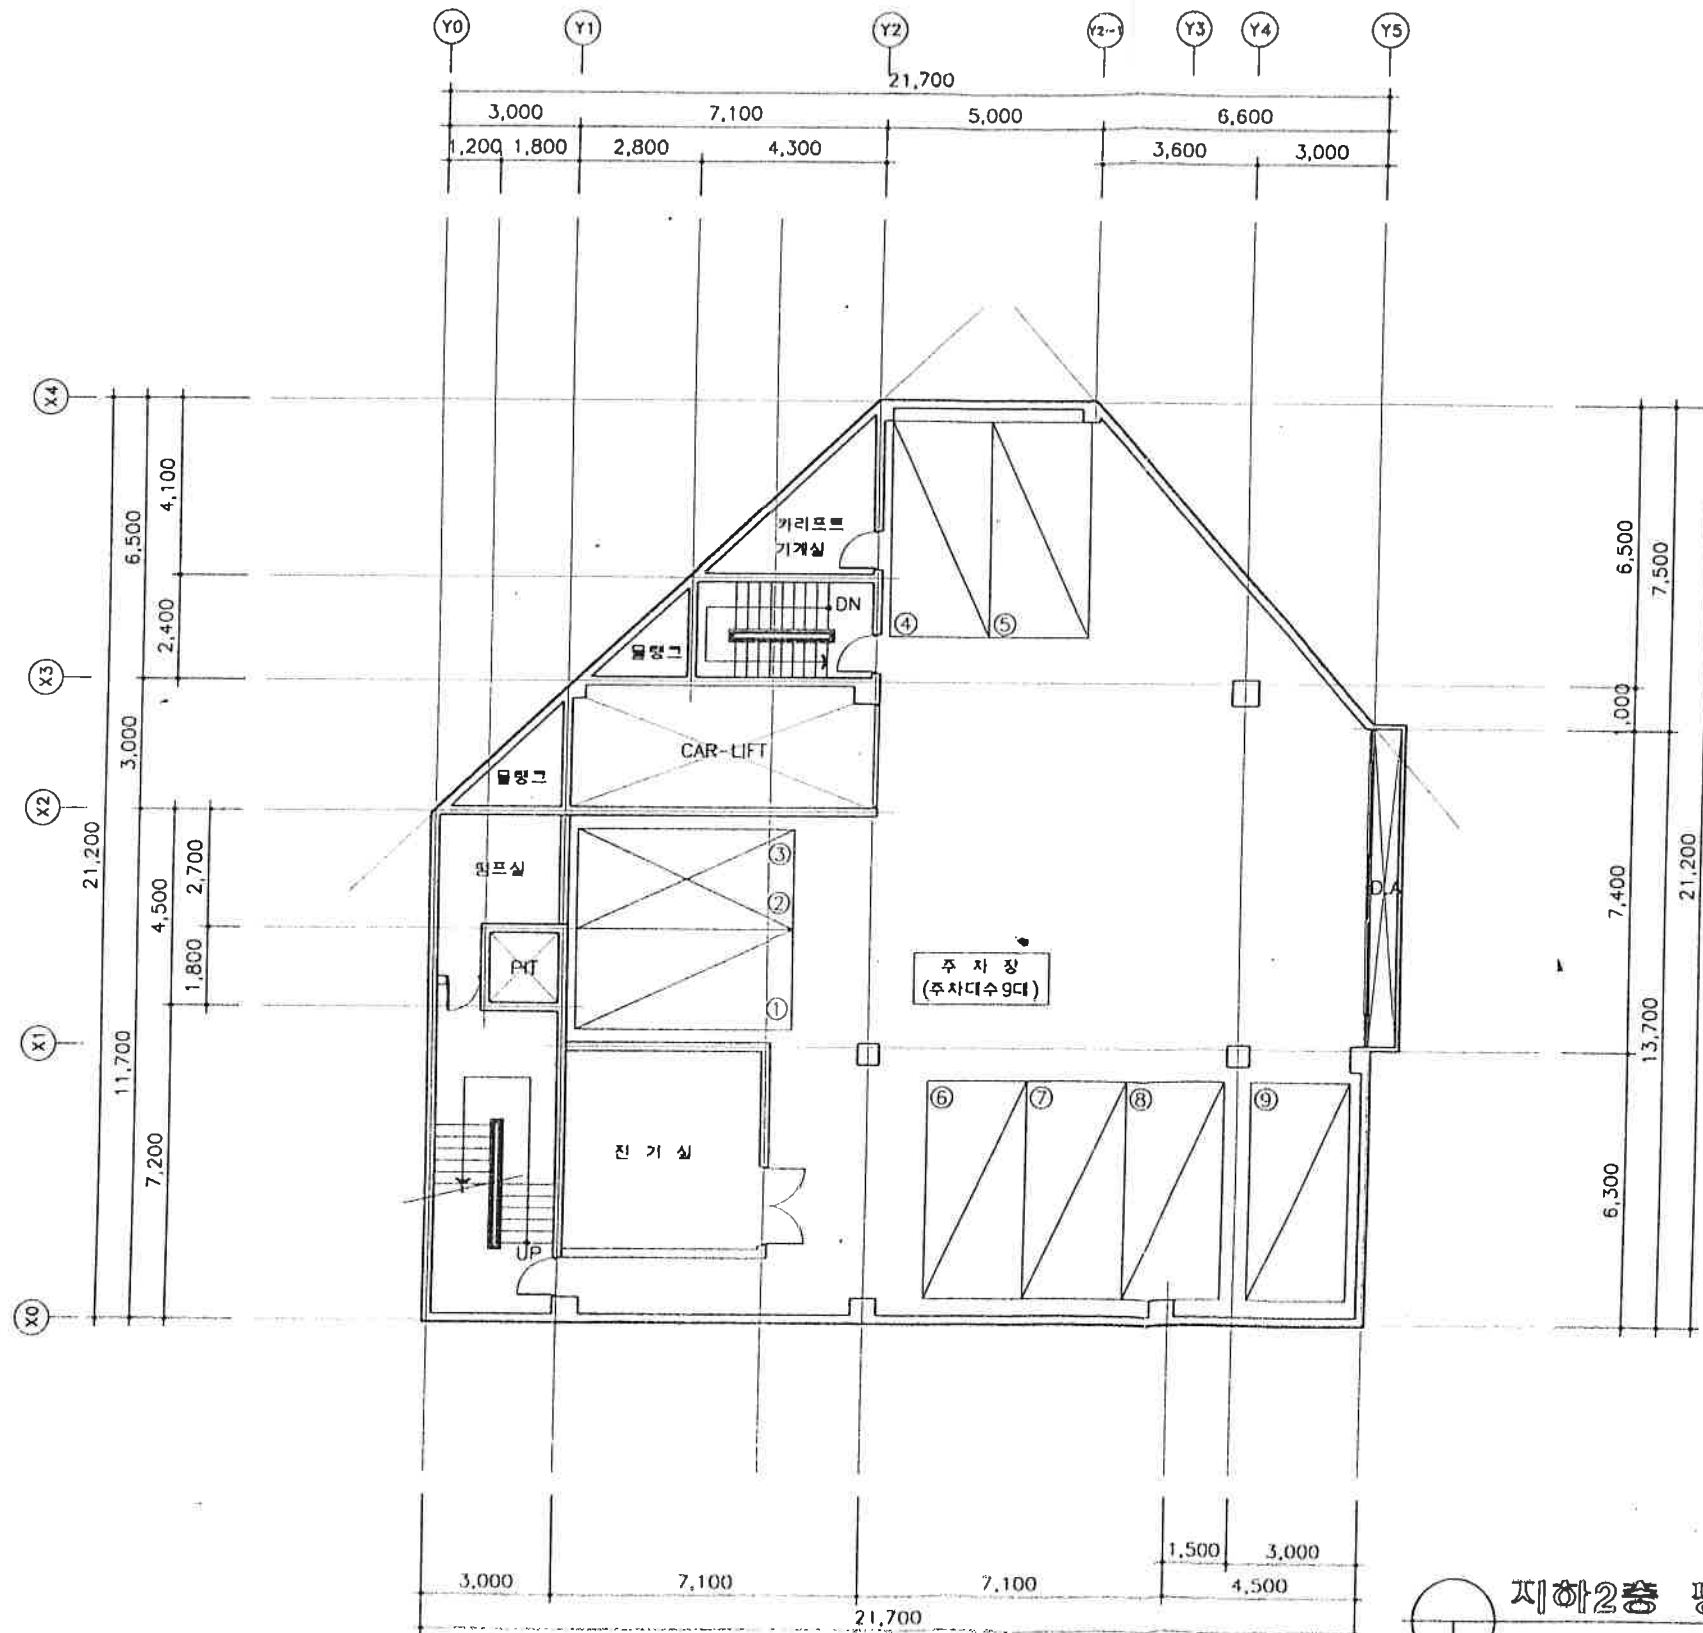

지하2층 평면도 (기준)

SCALE: 1/150

PROJECT NO.

PROJECT TITLE

서초구 서초동
1621-19,20호
용도변경

NOTE

1. DRAWN BY

2. ELECTRICIAN BY

3. MECHANICAL BY

4. CHECKED BY

5. CHECKED BY



DATE 2002. 11.

SCALE 1/150

DRAWING TITLE

지하2층평면도 (기준)

A KNO

00

00

A SUNG

아 성

건축사사무소



A SUNG

ARCHITECTS & ENGINEERS

SEOUL, KOREA

TEL. 3462-3463



3463-5010

 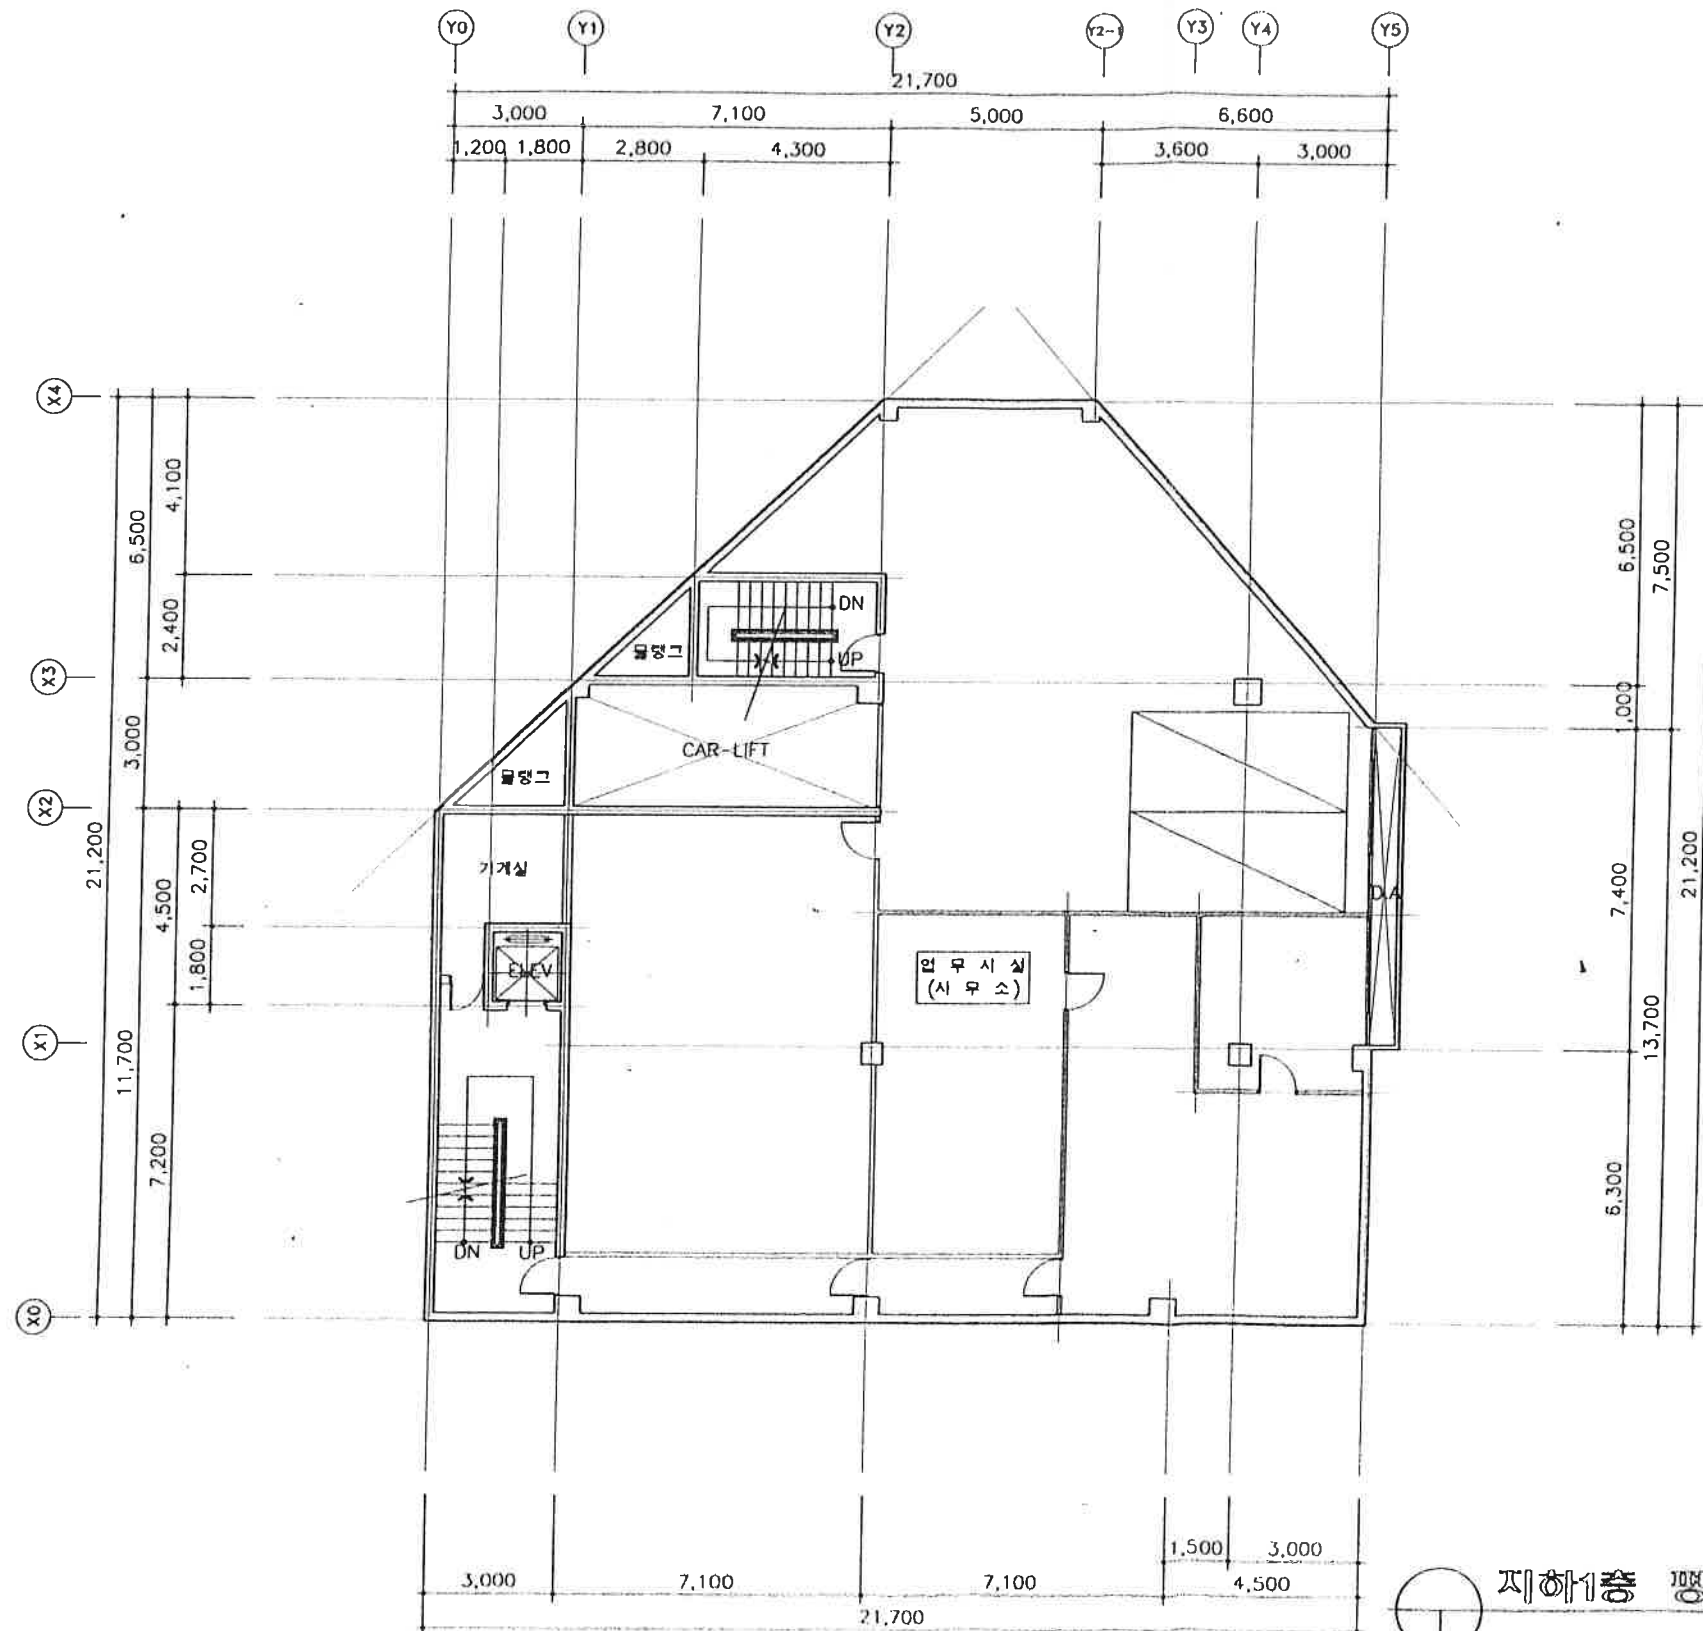

지하1층 평면도 (기준)

SCALE: 1/150


PROJECT NO.		
PROJECT TITLE		
서초구 서초동 1621-19,20호 용도변경		
DATE		
DRAWN BY		
ELECTRICAL BY		
MECHANICAL BY		
CHECKED BY		
CHECKED BY		
APPROVED BY		
APPROVED BY		
DATE		
2002. 11.		
SCALE		
1/150		
DRAWING TITLE		
지하1층평면도 (기준)		
A KIND	00 DRAWING NO.	00 SHEET NO.
 A SUNG 아성 건축사무소 A SUNG ARCHITECTS & ENGINEERS SEOUL, KOREA TEL. 342-3100 342-3100		

 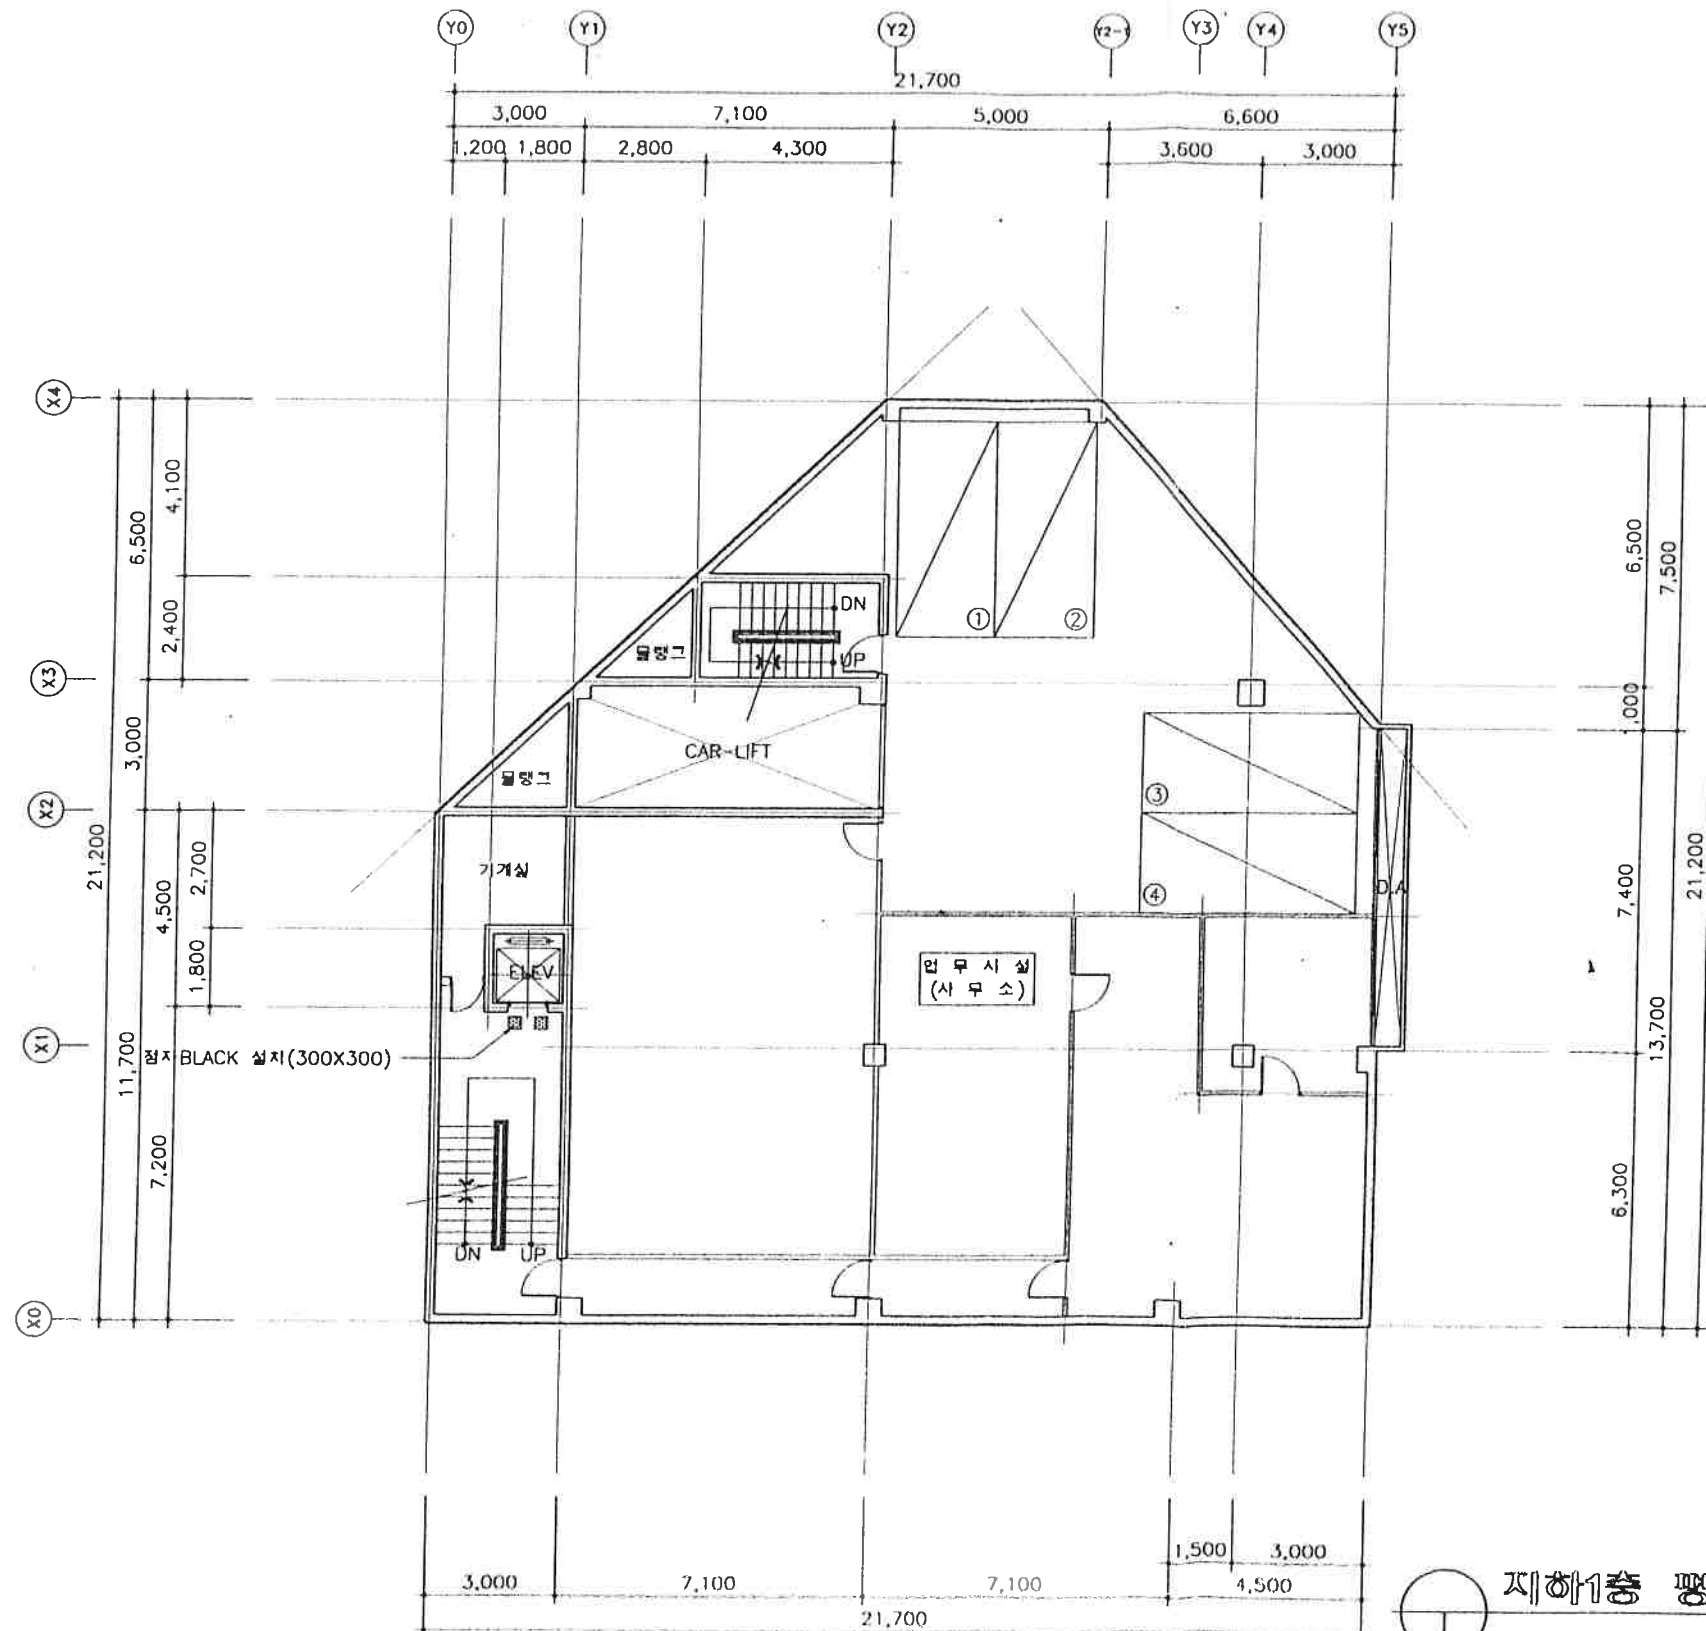

지하1층 평면도 (변경후)


SCALE:1/150

PROJECT NO.		
PROJECT TITLE		
서초구 서초동 1621-19,20호 용도변경		
NO.		
DRAWN BY		
ELECTRICAL BY		
MECHANICAL BY		
CHECKED BY		
CHECKED BY		
APPROVED BY		
APPROVED BY		
DATE		
2002. 11.		
SCALE		
1/150		
DRAWING TITLE		
지하1층평면도 (변경후)		
KIND	DRAWING NO.	SHEET NO.
A	00	
A SUNG 아성 건축사무소 A SUNG ARCHITECTS & ENGINEERS SEOUL, KOREA TEL. 3162-3101 3163-5030 FAX		

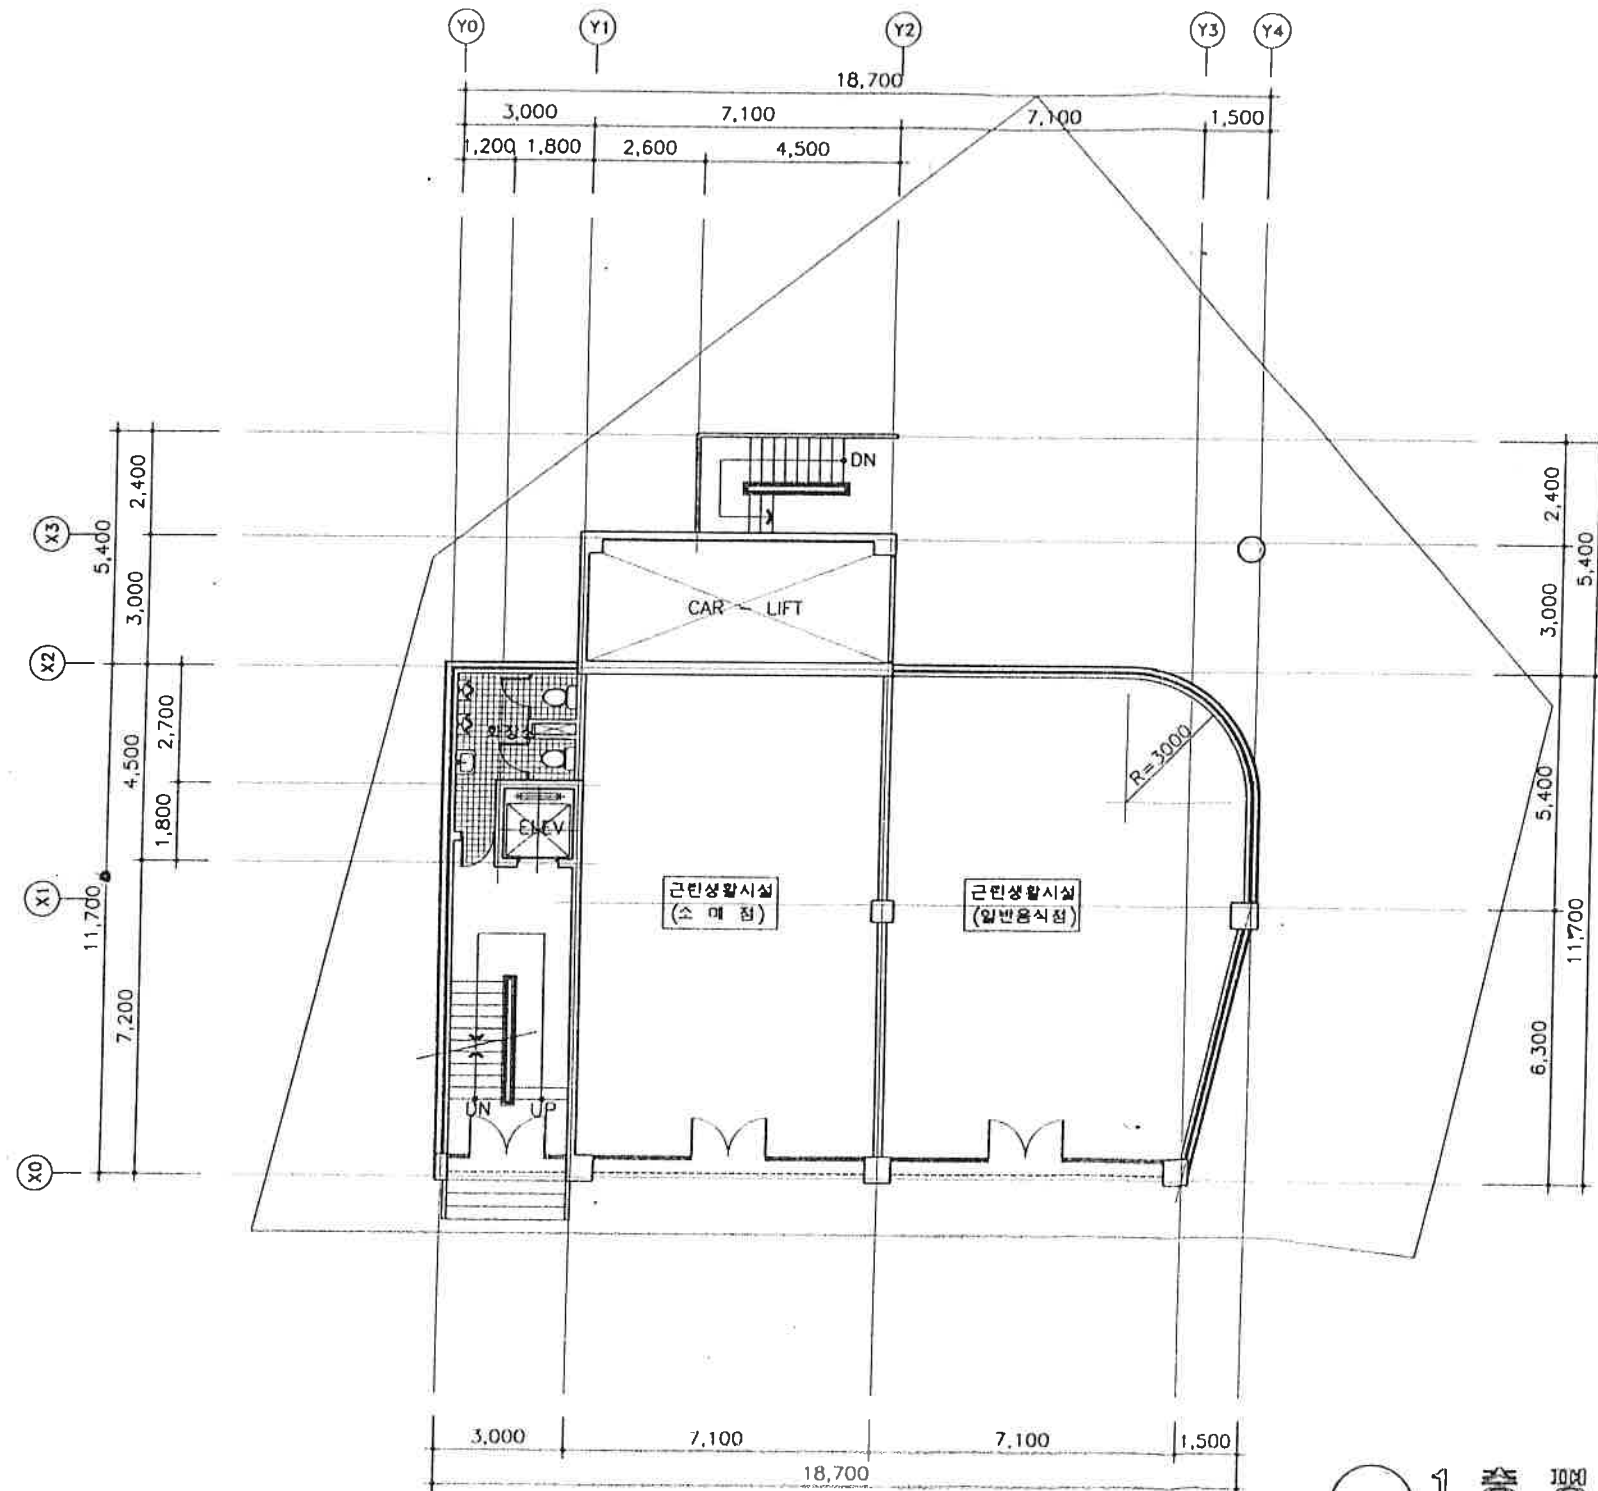



1층 평면도 (기준)
SCALE: 1/150

PROJECT NO.		
PROJECT TITLE		
서초구 서초동 1621-19,20호 용도변경		
NO.		
DRAWN BY		
ELECTRICAL BY		
MECHANICAL BY		
CHECKED BY		
DATE		
2002. 11.		
SCALE		
1/150		
DRAWING TITLE		
1층 평면도 (기준)		
A	00	
A SUNG 아성 건축사무소 A SUNG ARCHITECTS & INTERIORS 50010, KOREA TEL. 3462-1101 3453-5031, 5030		

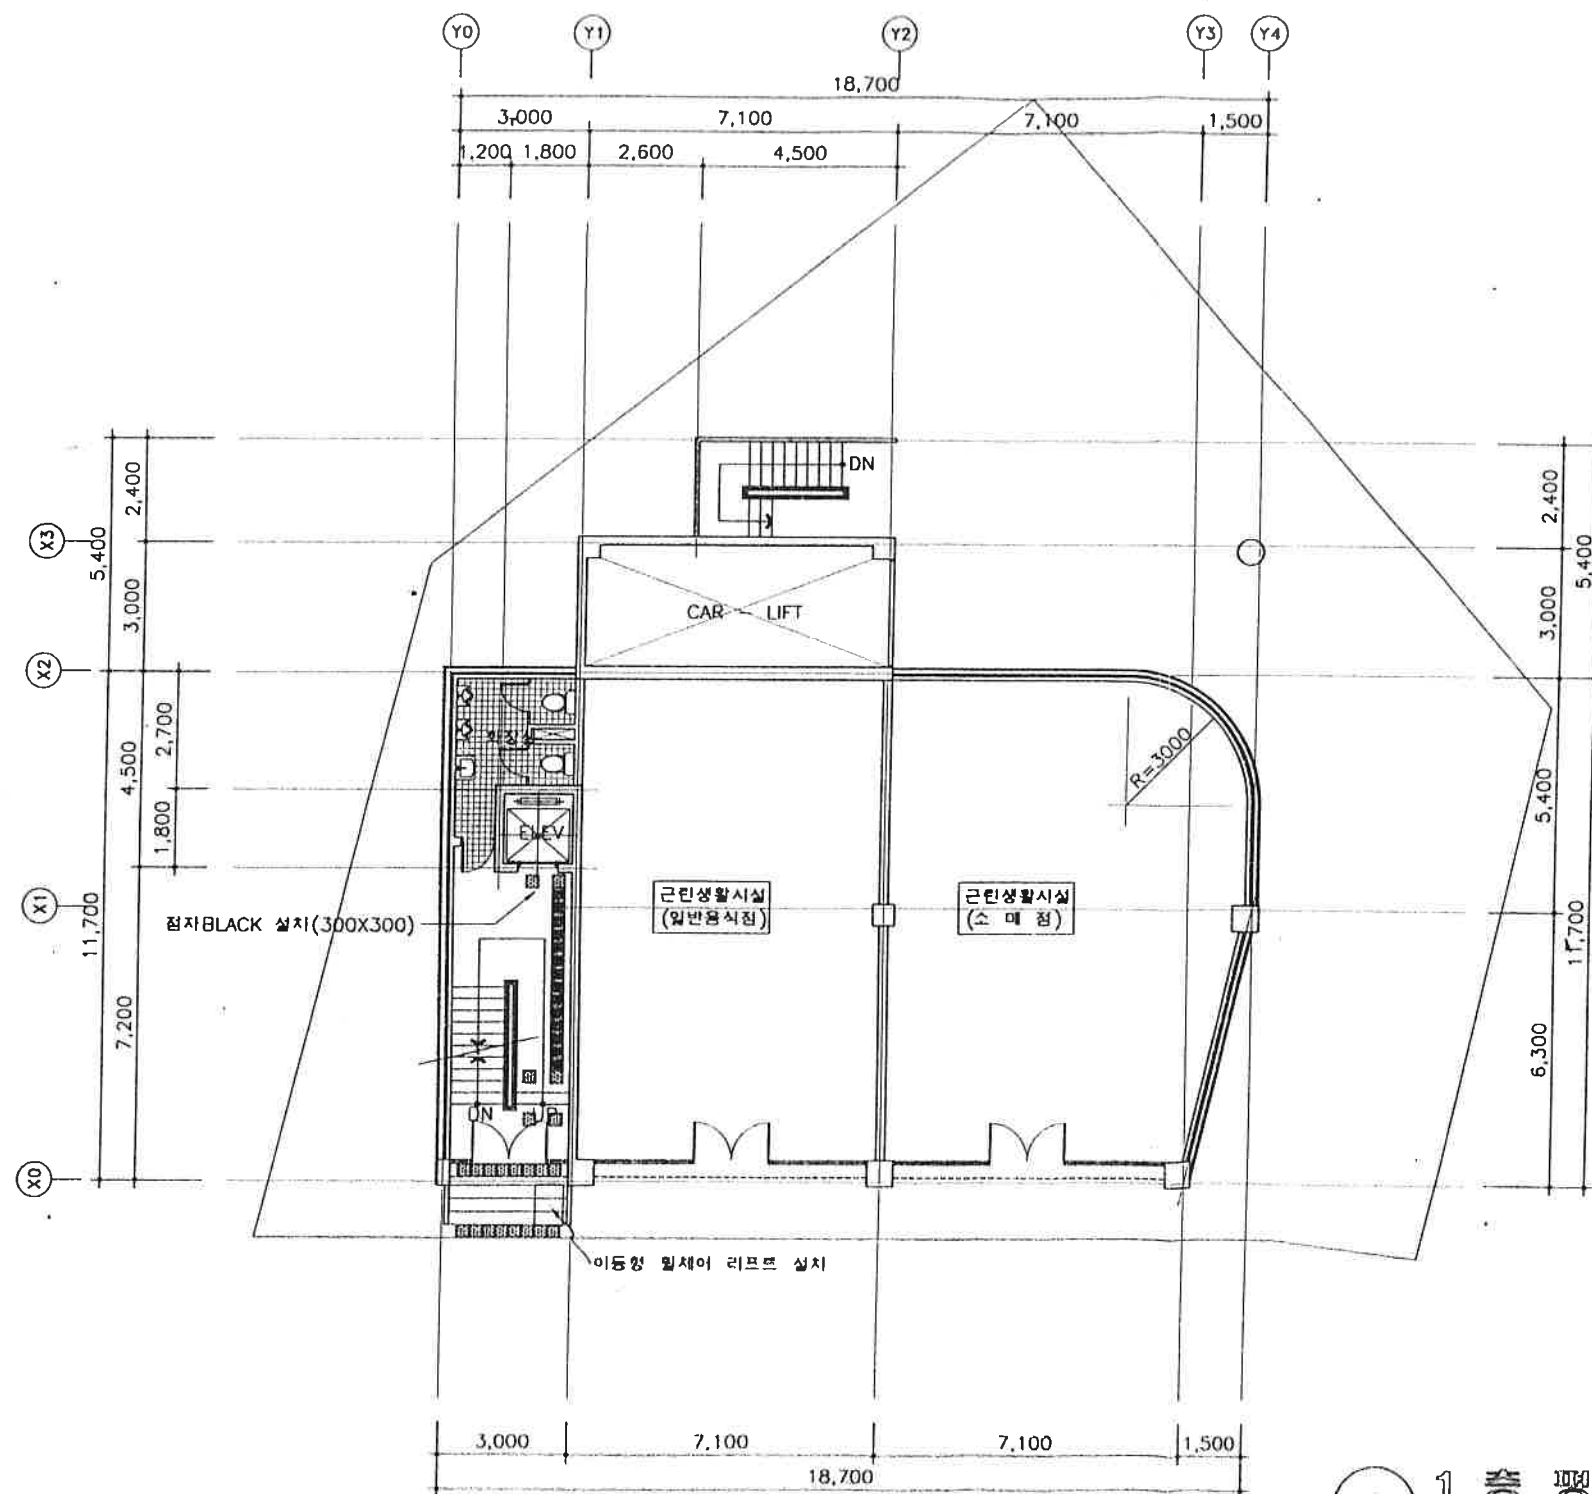

1층 평면도 (변경후)
SCALE: 1/150



PROJECT NO.		
PROJECT TITLE		
서초구 서초동 1621-19,20호 용도변경		
NOTE		
DRAWN BY		
ELECTRICAL BY		
MECHANICAL BY		
CHECKED BY		
CHECKED BY		
APPROVED BY		
APPROVED BY		
DATE 2002. 11.		
SCALE 1/150		
DRAWING TITLE		
1층 평면도 (변경후)		
A	00	
A SUNG 아성 건축사무소 A SUNG ARCHITECTS & ENGINEERS SEOUL KUH1A TEL. 3462 3013 3463 5030 3060		

 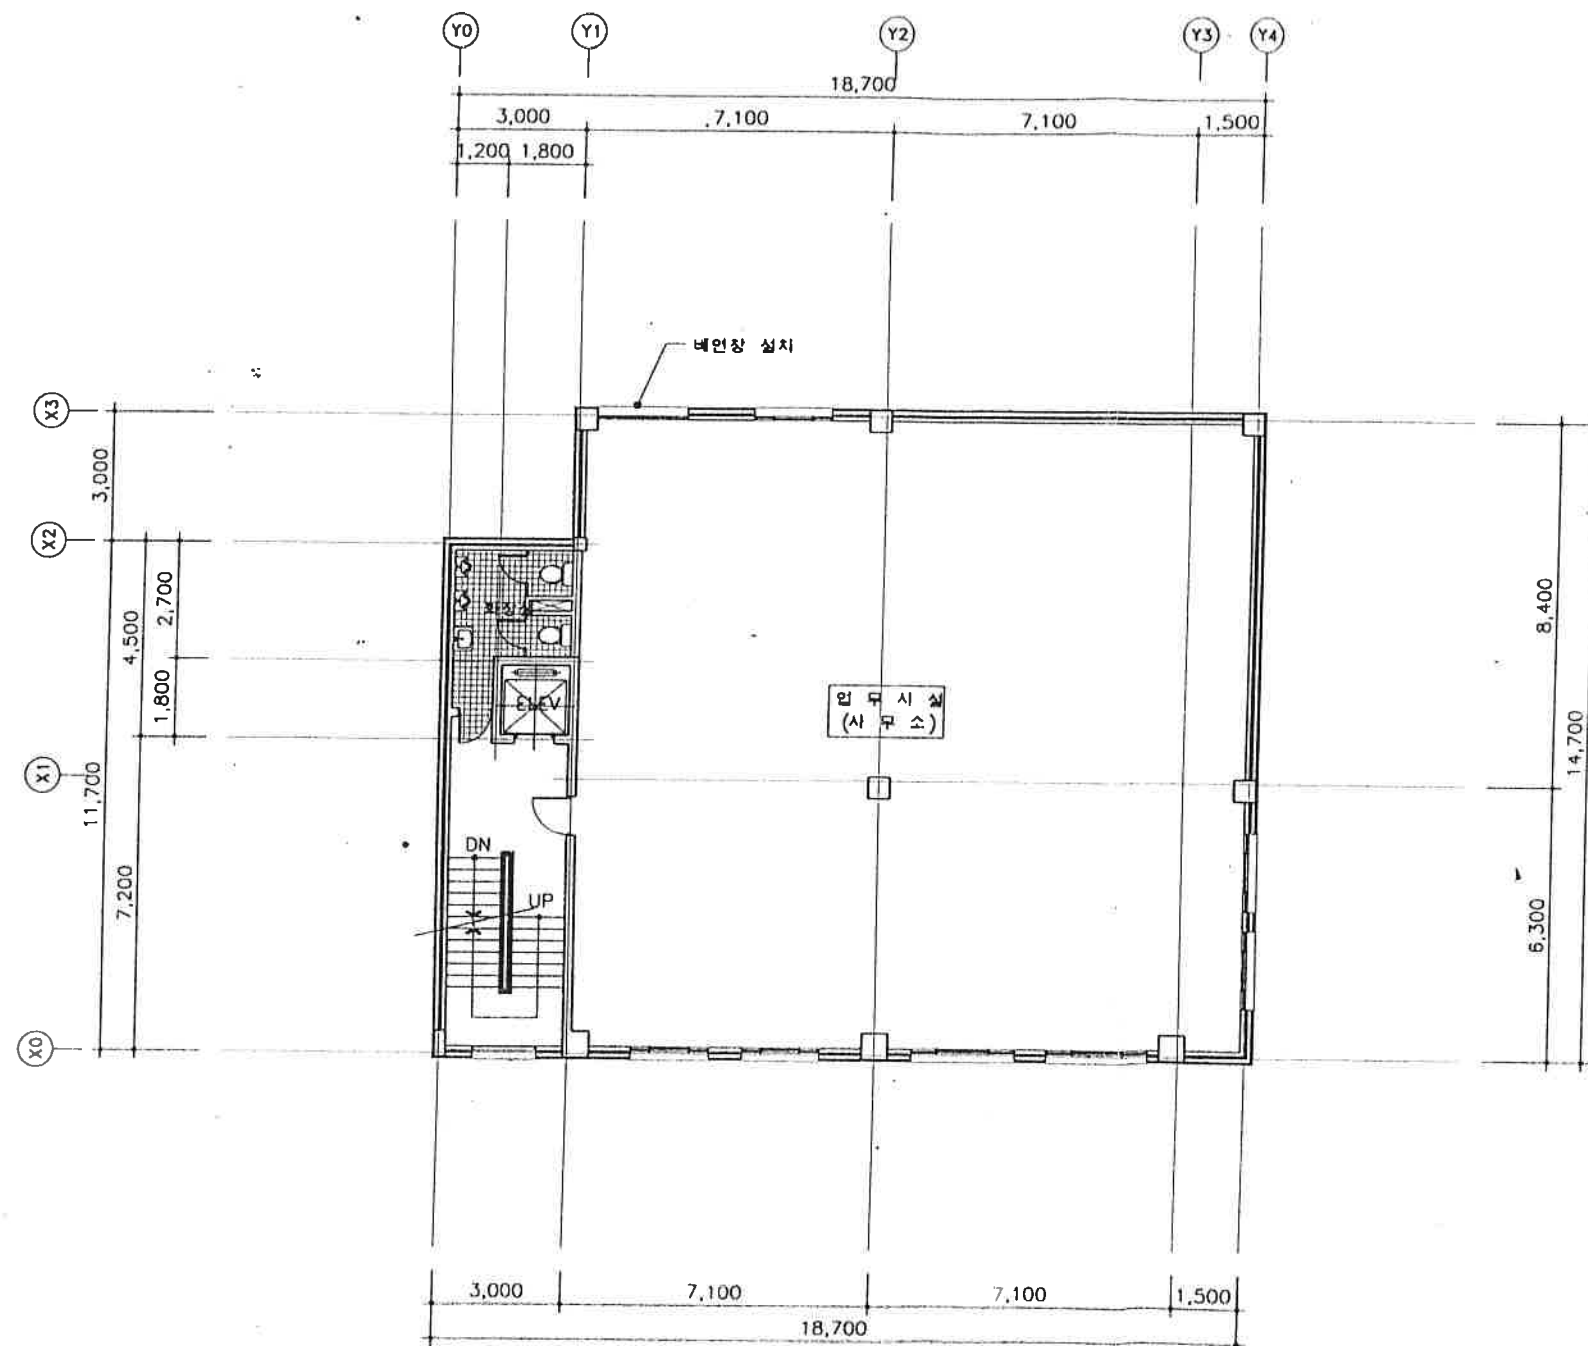

2층 평면도 (기준)

SCALE: 1/150


PROJECT NO.		
PROJECT TITLE		
서초구 서초동 1621-19,20호 용도변경		
DATE		
DRAWN BY		
ELECTRICAL BY		
MECHANICAL BY		
CHECKED BY		
CHECKED BY		
APPROVED BY		
APPROVED BY		
DATE		
2002. 11.		
SCALE		
1/150		
DRAWING TITLE		
2층 평면도 (기준)		
KIND	DRAWING NO.	SHEET NO.
A	00	
 A SUNG 아성 건축사무소 A SUNG ARCHITECTS & ENGINEERS SEOUL KOREA TEL. 342-1100 342-0630 0600		

 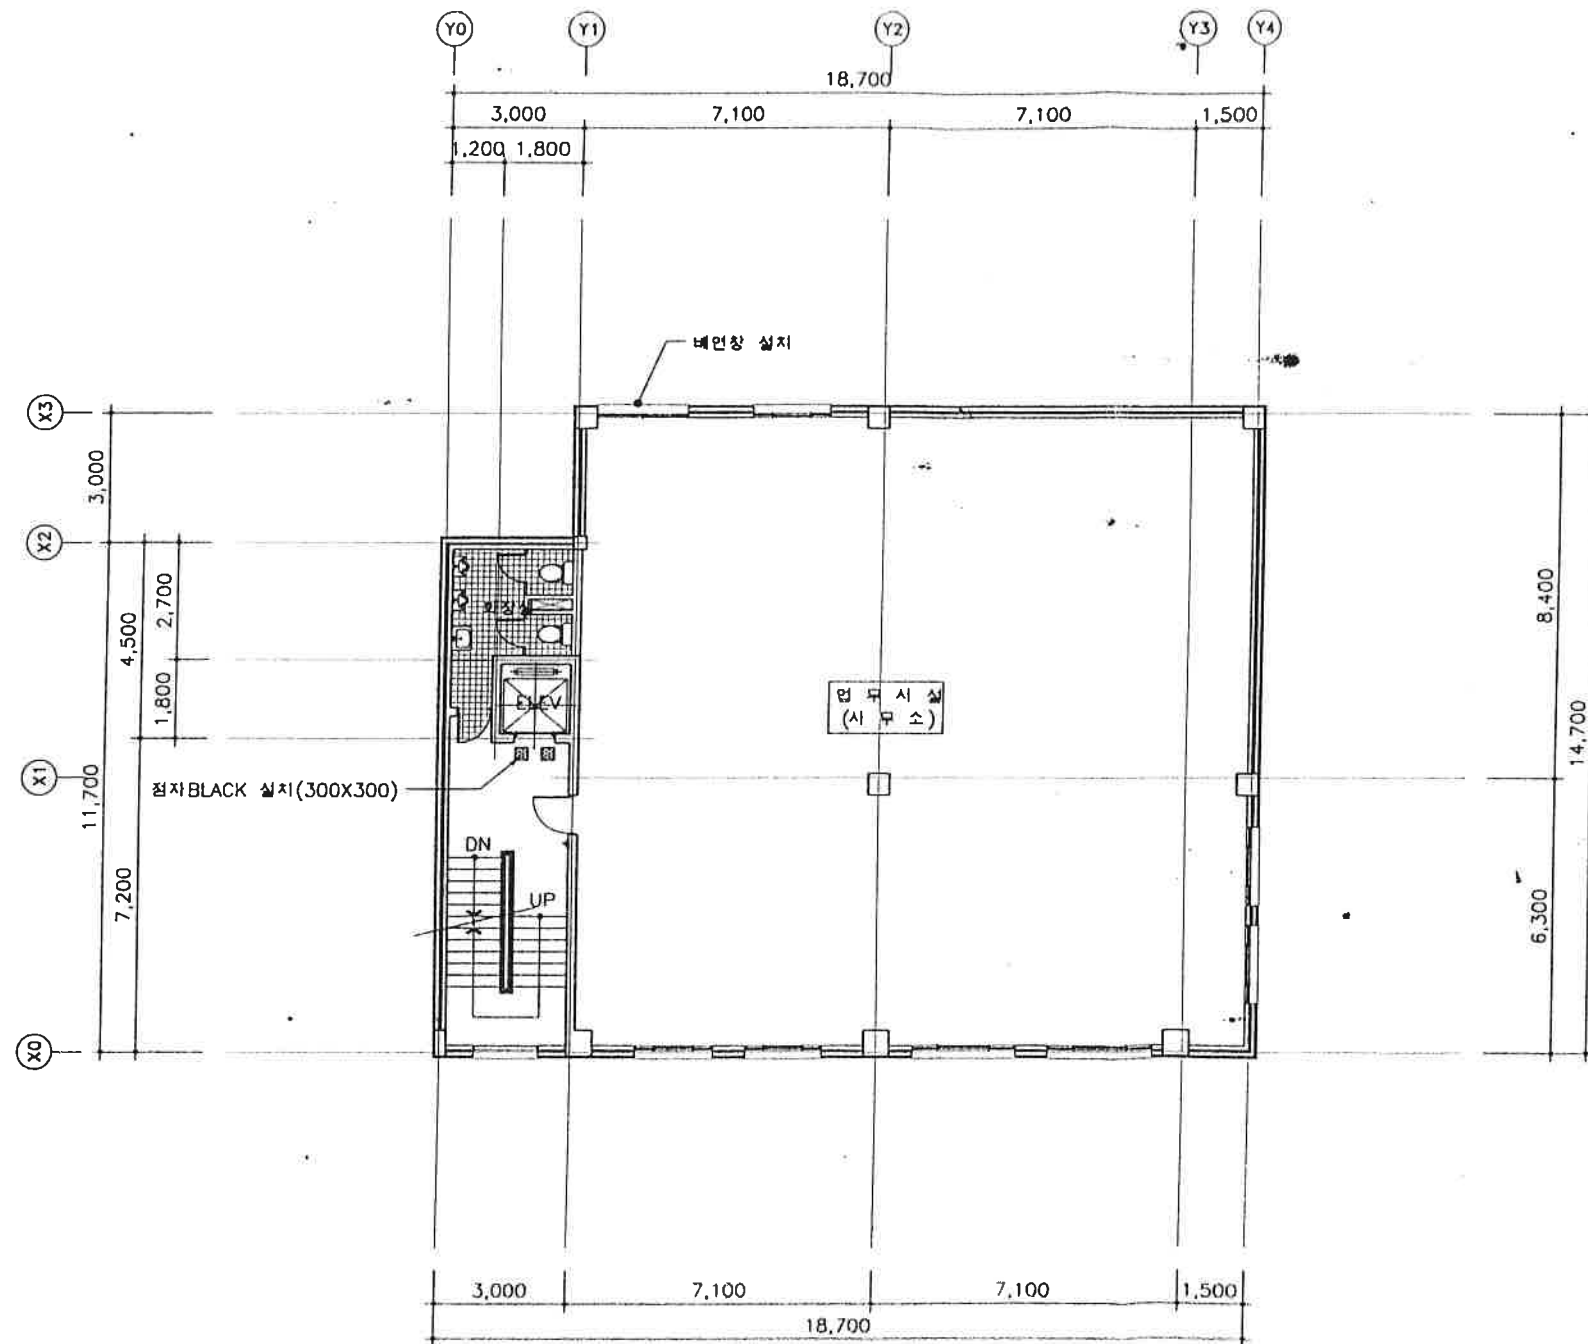

2층 평면도 (변경후)

SCALE:1/150

PROJECT NO.		
PROJECT TITLE		
서초구 서초동 1621-19,20호 용도변경		
1. NON		
DRAWN BY		
ELECTRICAL BY		
MECHANICAL BY		
CHECKED BY		
CHECKED BY		
APPROVED BY		
APPROVED BY		
DATE		
2002. 11.		
SCALE		
1/150		
DRAWING TITLE		
2층 평면도 (변경후)		
KIND	DRAWING NO.	SHEET NO.
A	00	
 A SUNG 아성 건축사사무소 A SUNG ARCHITECTS & ENGINEERS SEOUL, KOREA TEL. 3462-3000 3463-5030, 5060		

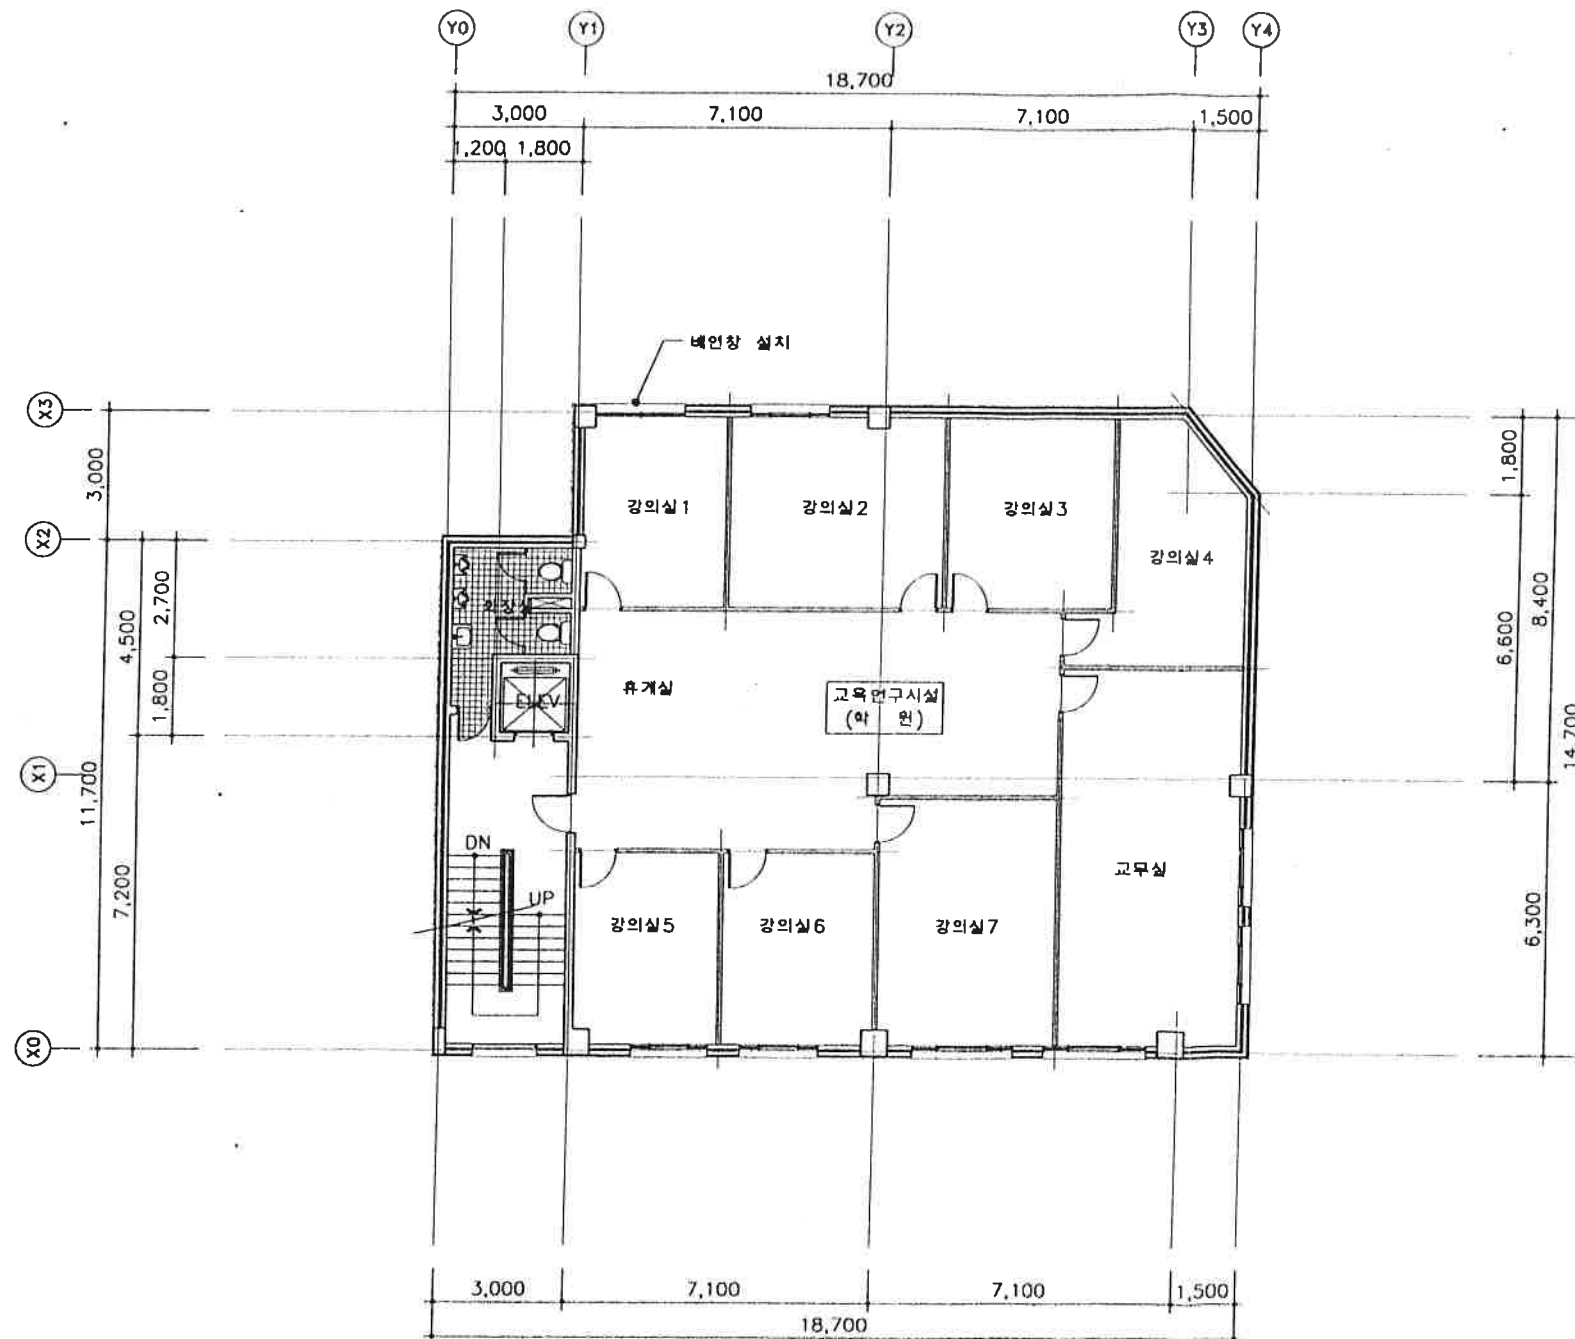

3층 평면도 (기준)
SCALE: 1/150

PROJECT NO.

PROJECT TITLE

서초구 서초동
1621-19,20호
용도변경

NOTE

DRAWN BY

ELECTRICAL BY

MECHANICAL BY

CHECKED BY

CHECKED BY

APPROVED BY

APPROVED BY

DATE 2002. 11.



SCALE 1/150

DRAWING TITLE

3층 평면도 (기준)

KIND	DRAWING NO.	SHEET NO.
A	00	

A SUNG
아 상
건축사사무소
A SUNG
ARCHITECTS & ENGINEERS
SEOUL KOREA
TEL. 3482-3903
3483-9030

 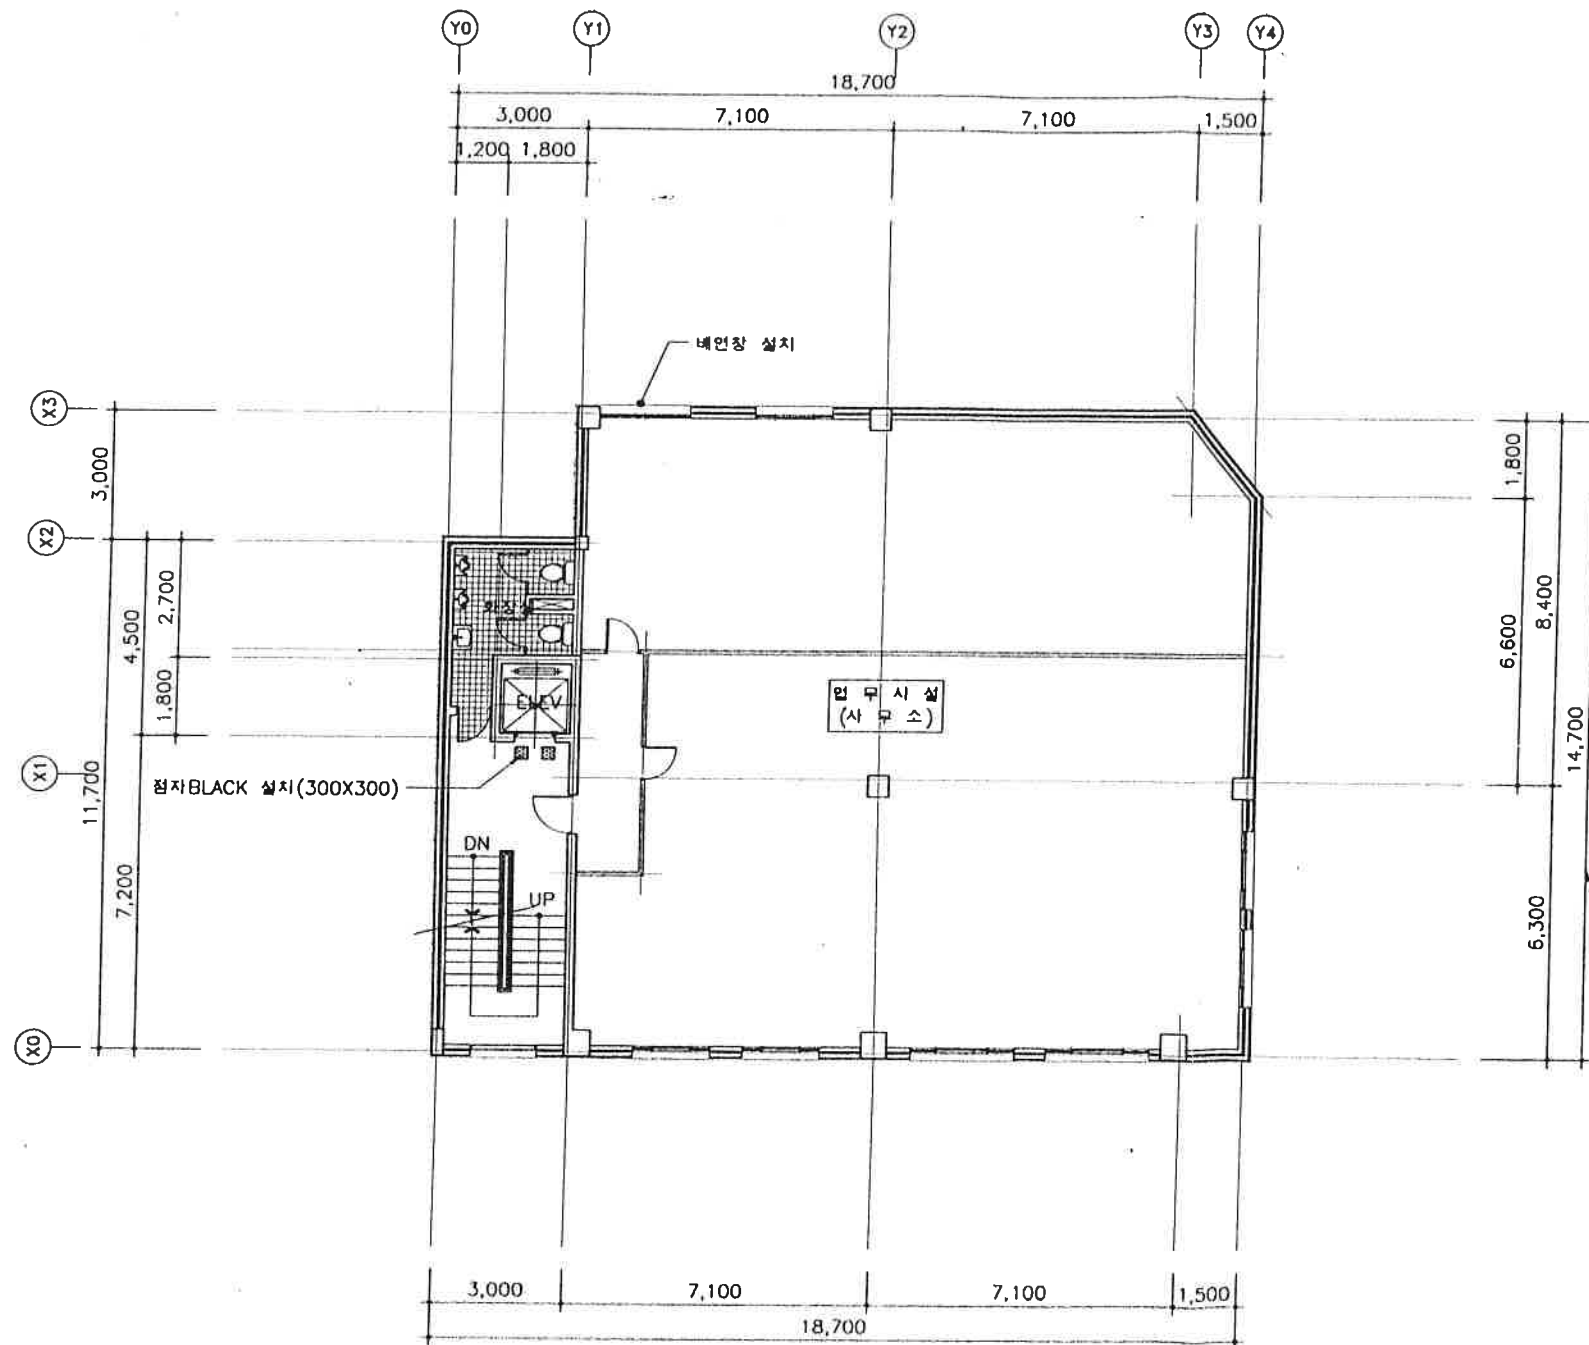

3층 평면도 (변경후)

SCALE: 1/150

PROJECT NO.

PROJECT TITLE

시초구 서초동
-1621-19,20호
용도변경

NOTE

DESIGN BY

ELECTRICAL BY

MECHANICAL BY

CHECKED BY

CHECKED BY

APPROVED BY

APPROVED BY

DATE 2002. 11.

SCALE 1/150

DRAWING TITLE

3층 평면도 (변경후)

KIND DRAWING NO. SHEET NO.


A 00

A SUNG

아성



건축사사무소

A SUNG
ARCHITECTS & ENGINEERS
SEOUL, KOREA
TEL. 3462-3003
3463-5030 5090

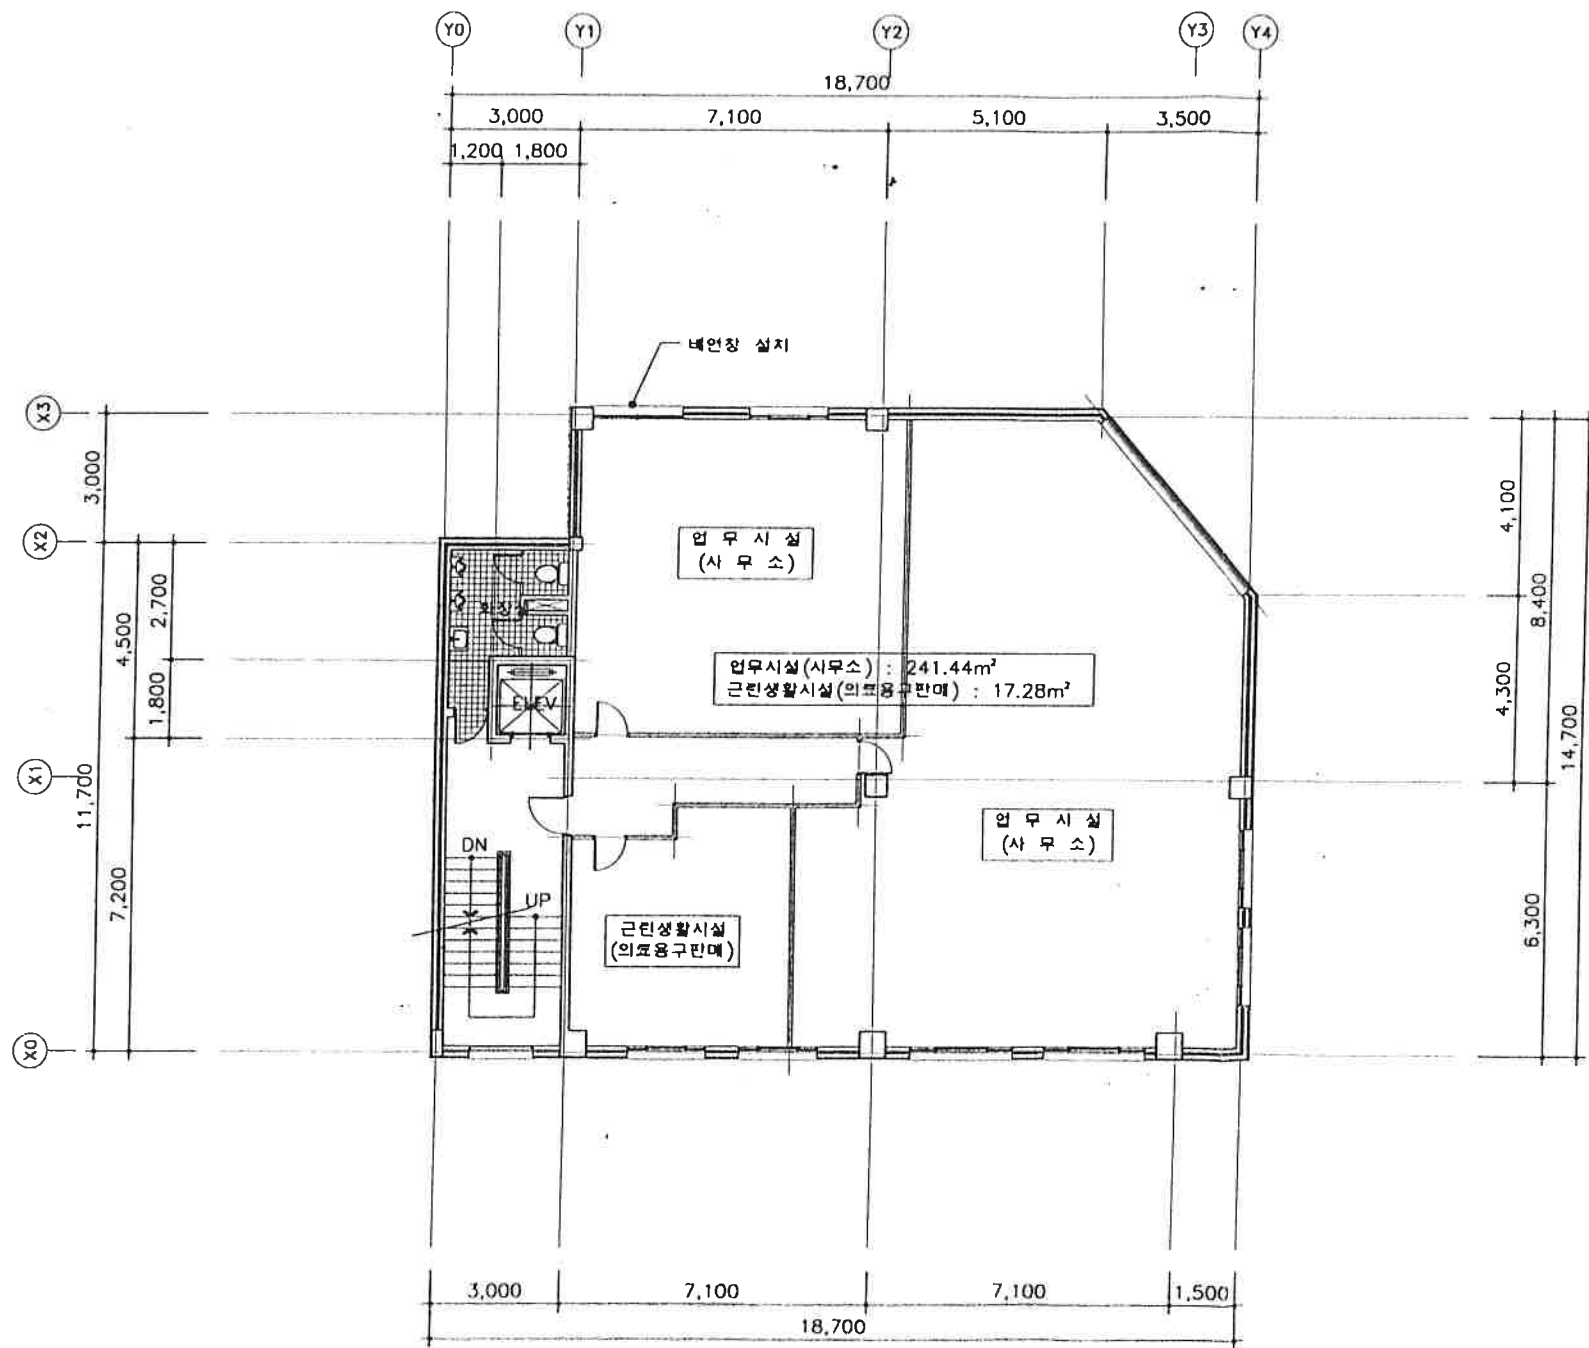


4 층 평면도 (기준)
SCALE:1/150


PROJECT NO.		
PROJECT TITLE		
서초구 서초동 1621-19,20호 용도변경		
NOTE		
DRAWN BY		
ELECTRICAL BY		
MECHANICAL BY		
CHECKED BY		
CHECKED BY		
APPROVED BY		
APPROVED BY		
DATE		
2002. 11.		
SCALE		
1/150		
DRAWING TITLE		
4층 평면도 (기준)		
A	00	00
A SUNG		
아 성		
건축사사무소		
A SUNG		
ARCHITECTS & ENGINEERS		
SEOUL KOREA		
TEL. 3462-3111		
3463-5030		

 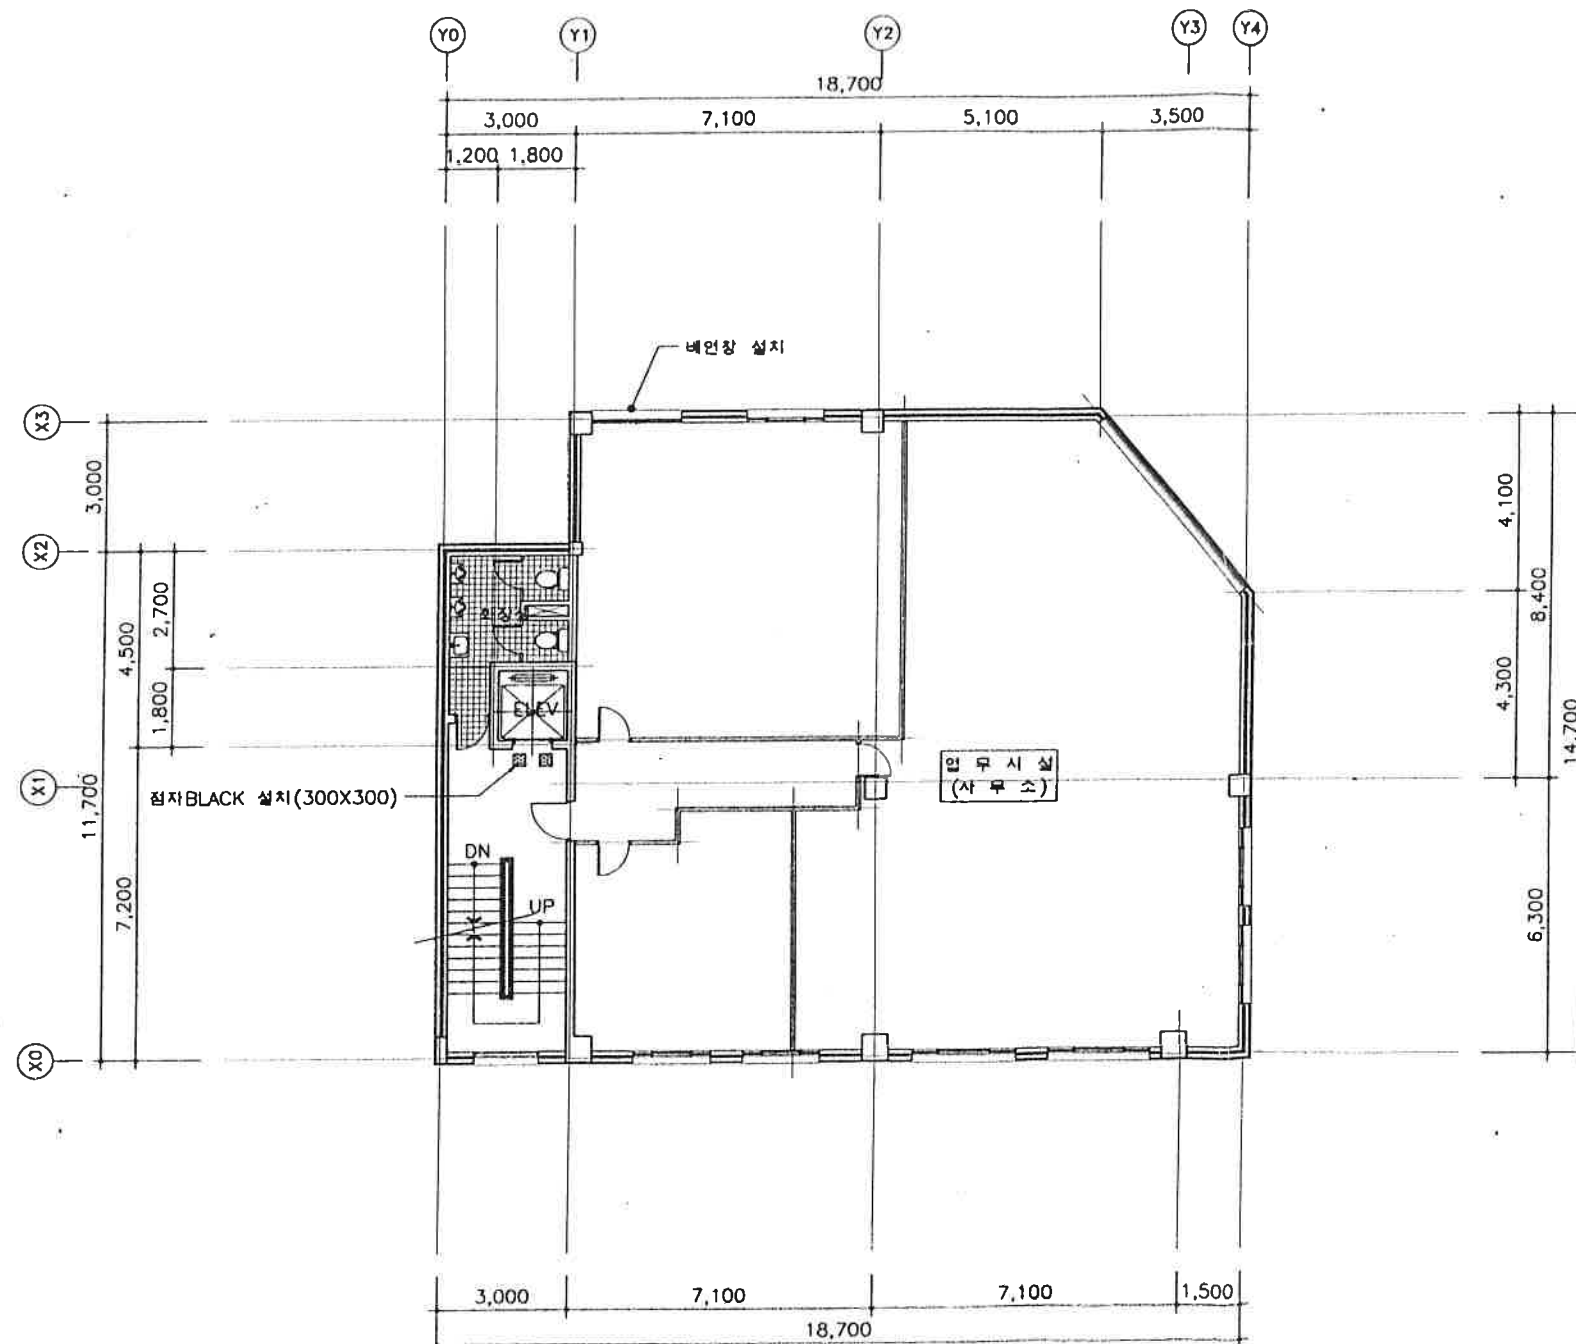

4층 평면도 (변경후)



SCALE:1/150

PROJECT NO.		
PROJECT TITLE		
서초구 서초동 1621-19,20호 용도변경		
7 NO. IT		
DRAWN BY		
ELECTRICAL BY		
MECHANICAL BY		
CHECKED BY		
CHECKED BY		
APPROVED		
APPROVED		
DATE		
2002. 11.		
SCALE		
1/150		
DRAWING TITLE		
4층 평면도 (변경후)		
KIND	DRAWING NO.	SHEET NO.
A	00	
 A SLUNG 아성 건축사무소 A SLUNG ARCHITECTS & ENGINEERS SEOUL, KOREA TEL. 3462 - 1103 FAX 3463 - 1103		

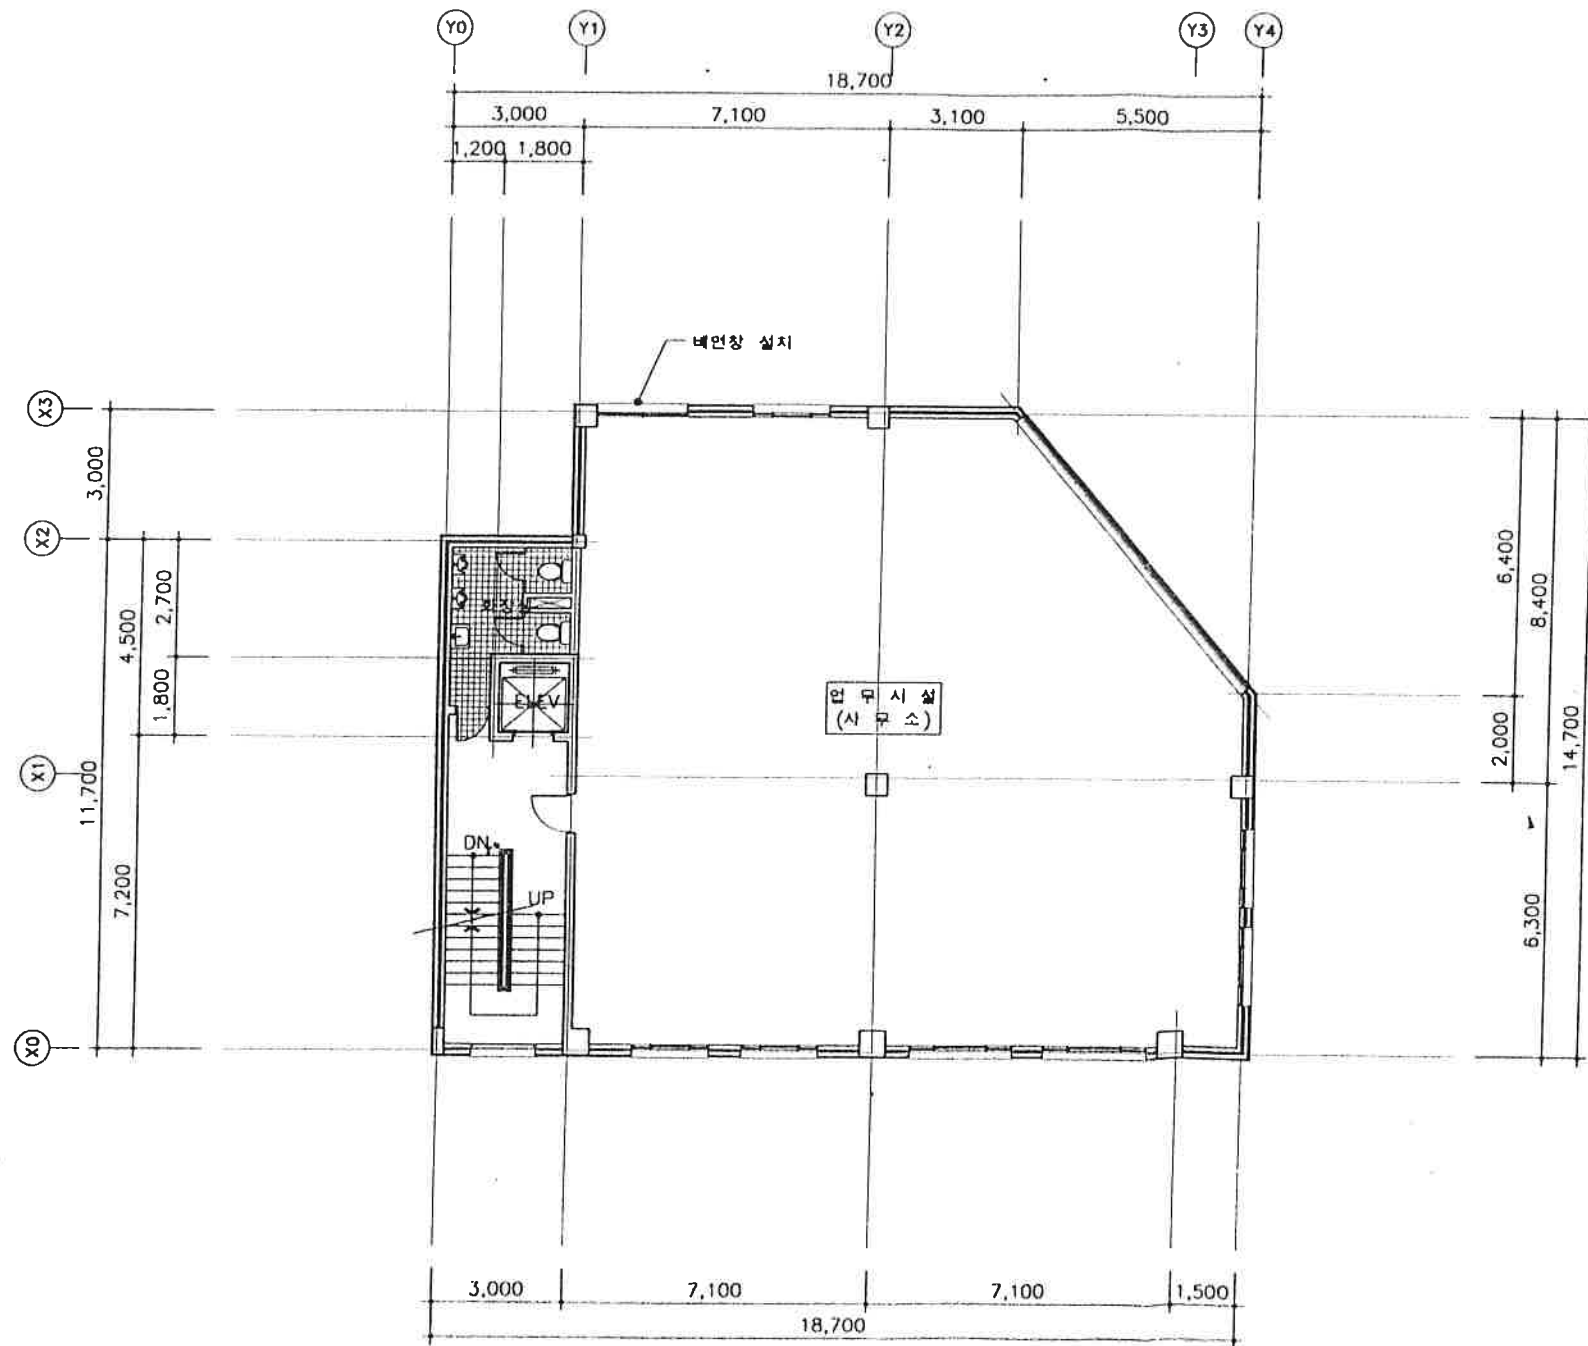

5층 평면도 (기준)
SCALE: 1/150

PROJECT NO.	
PROJECT TITLE	
시조구 서조동 1621-19,20호 용도변경	
NOTE	
DRAWN BY	
ELECTRICAL BY	
MECHANICAL BY	
CHECKED BY	
CHECKED BY	
APPROVED	
APPROVED	
DATE	
2002. 11.	
SCALE	
1/150	
DRAWING TITLE	
5층 평면도(기준)	
KIND	SHEET NO.
A	00
A SUNG 아성 건축사무소 A SUNG ARCHITECTS & ENGINEERS SEOUL, KOREA TEL. 362-5403 362-5400	

 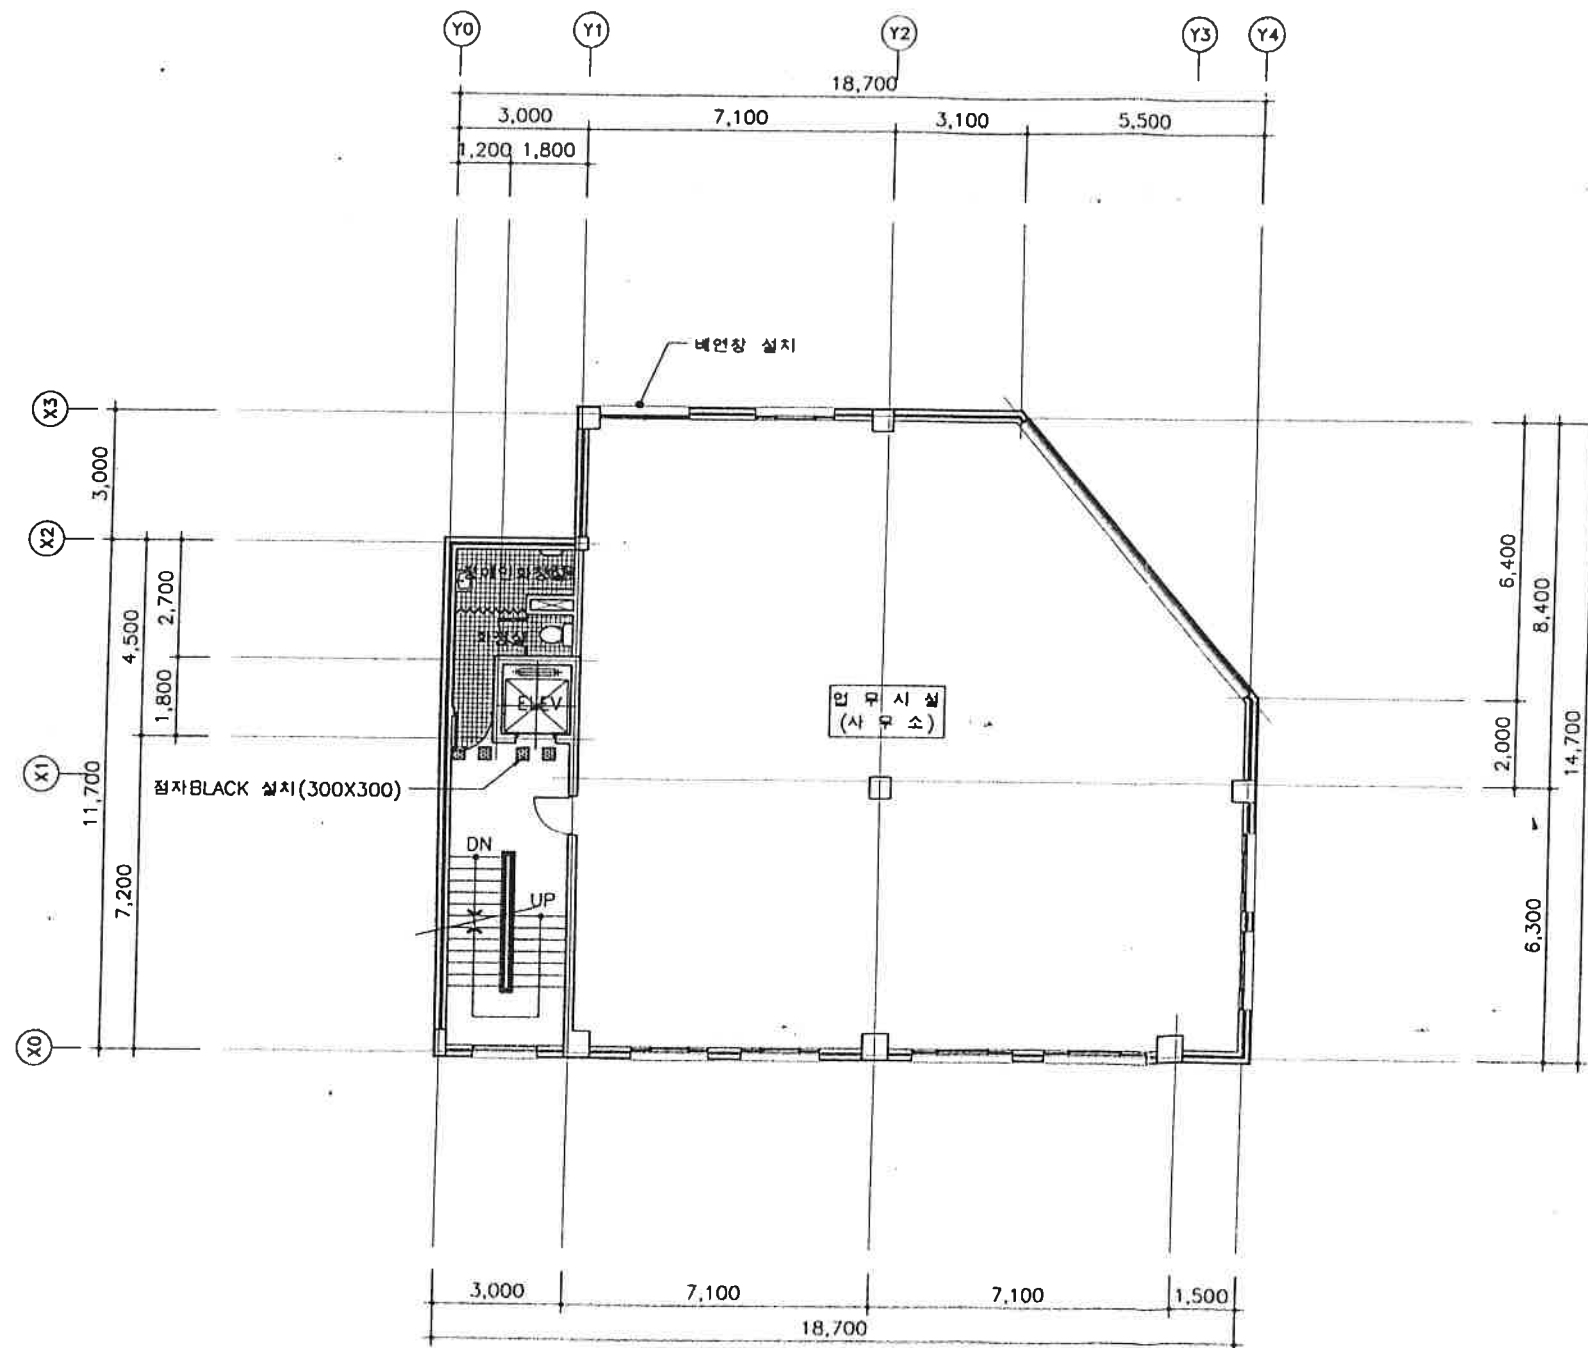

5층 평면도 (변경후)

SCALE:1/150

PROJECT NO

PROJECT TITLE

서초구 서초동
1621-19,20호
용도변경

NOTE

DESIGN BY

ELECTRICAL BY

MECHANICAL BY

CHECKED BY

CHECKED BY

APPROVED BY

APPROVED BY

DATE

2002. 11.

SCALE

1/150

DRAWING TITLE

5층 평면도 (변경후)

NO

00

A SUNG

아 성

건축사무소


A SUNG

ARCHITECTS & ENGINEERS

SEOUL, KOREA

TEL. 3462-3903

FAX. 3463-5030

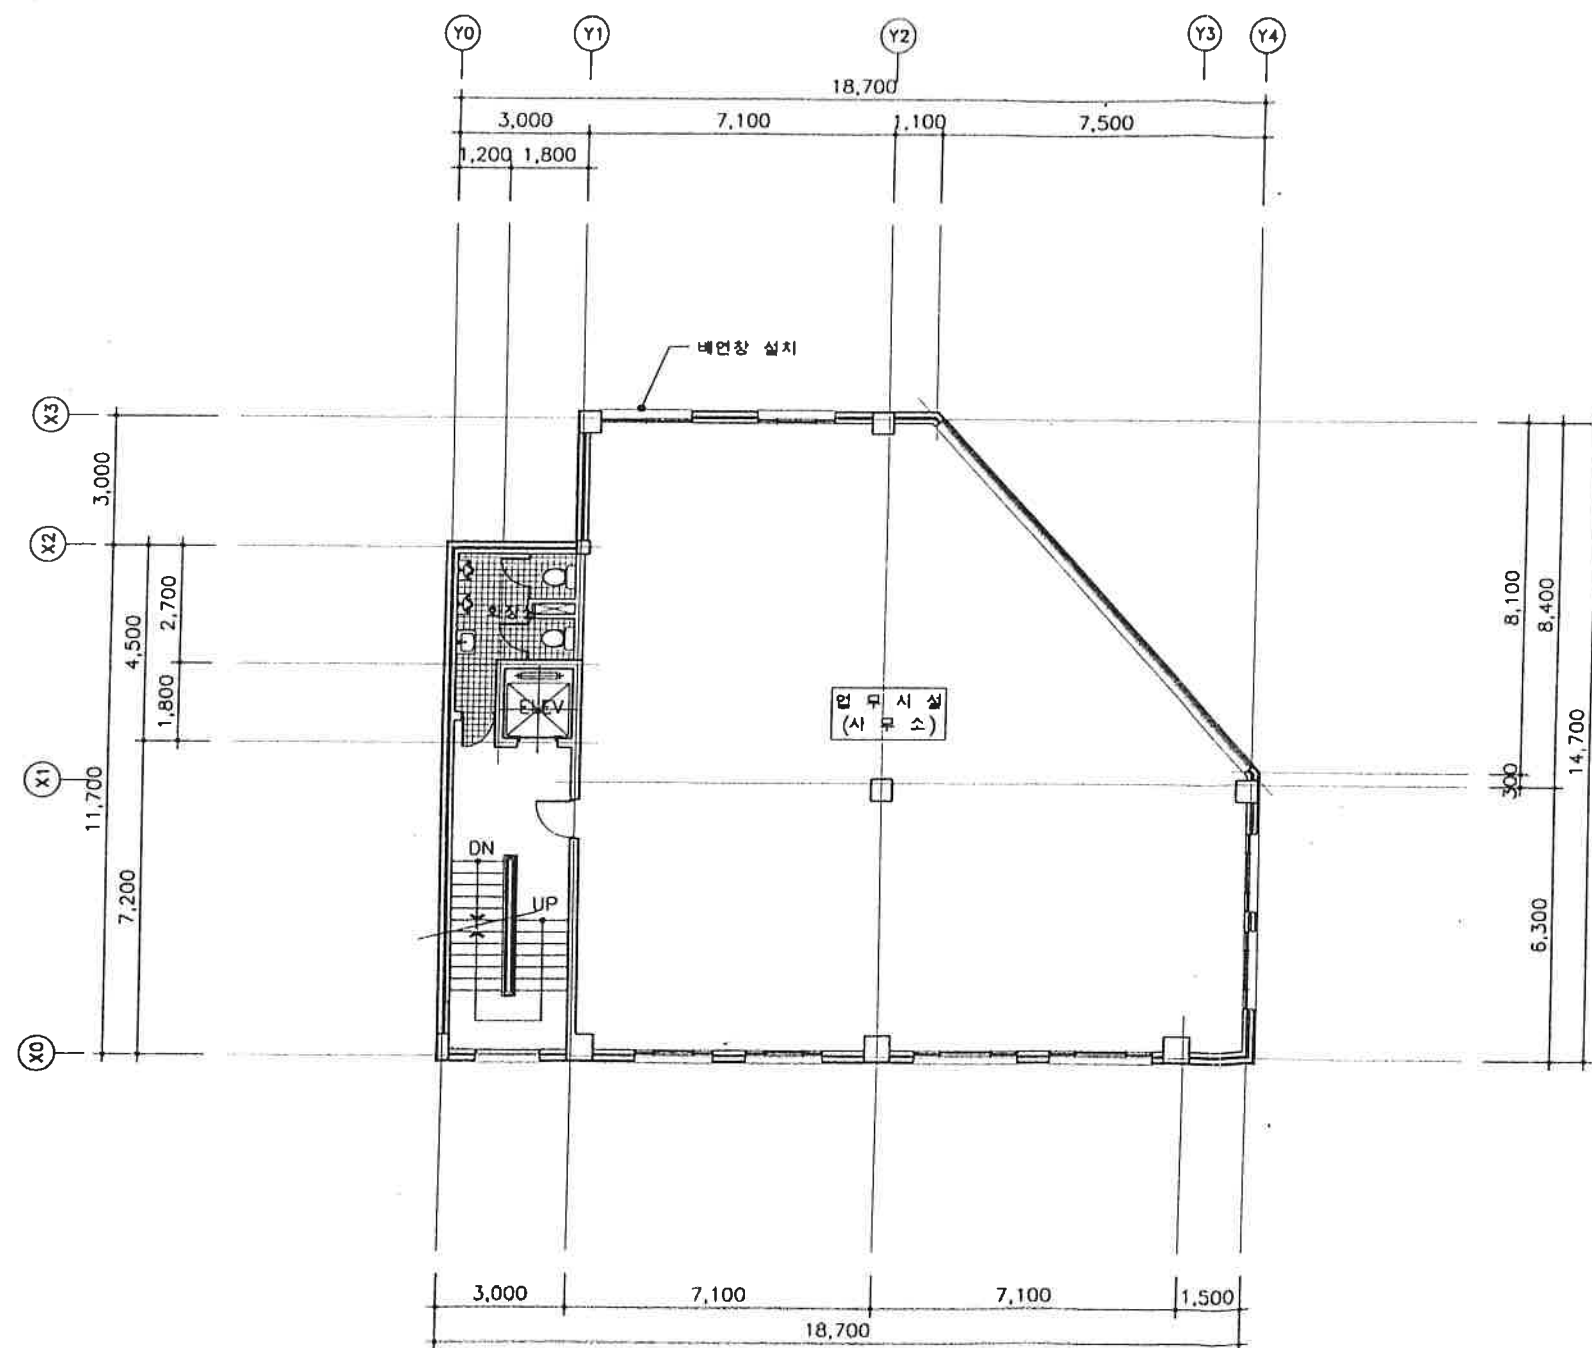

6층 평면도 (기준)
SCALE: 1/150

PROJECT NO.

PROJECT TITLE

서초구 서초동
1621-19,20호
용도변경

NOTE

DRAWN BY

ELECTRICAL BY

MECHANICAL BY

CHECKED BY

CHECKED BY

DATE 2002. 11.


SCALE 1/150

DRAWING TITLE

6층 평면도 (기준)

A	KIND	00	SHEET NO.
---	------	----	-----------

A SUNG
아성
건축사무소
A SUNG
ARCHITECTS & ENGINEERS
SEOUL KOREA
TEL. 342-1813
342-9130 5240

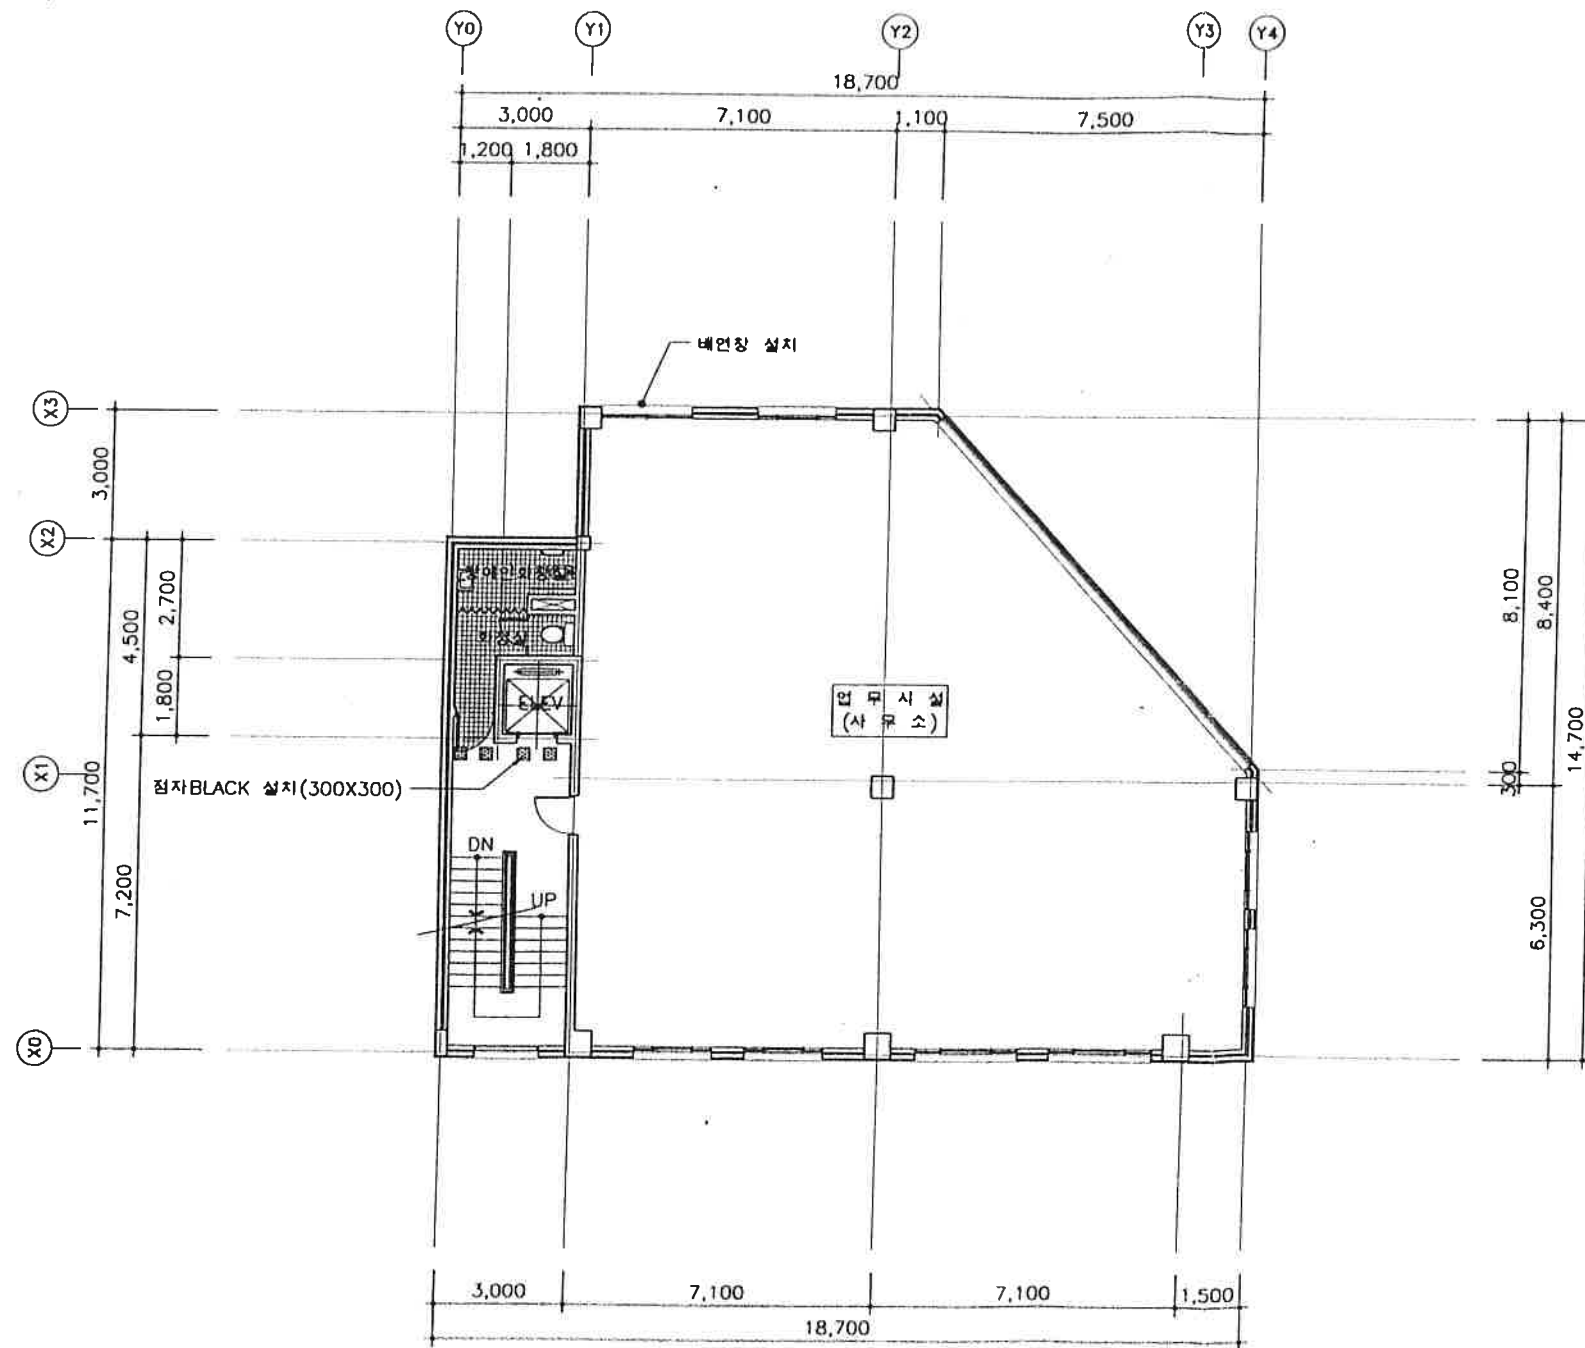

⑥ 6층 평면도 (변경후)
SCALE: 1/150

PROJECT NO.

PROJECT NAME

서초구 서초동
1621-19,20호
용도변경

NOTE

DRAWN BY

ELECTRICAL BY

MECHANICAL BY

CHECKED BY

CHECKED BY

APPROVED BY

APPROVED BY

DATE 2002. 11.

SCALE 1/150

DRAWING FILE

6층 평면도 (변경후)

KIND DRAWING NO. SHEET NO.

A 00

A SUNG


아 상

건축사사무소


A SUNG

ARCHITECTS & ENGINEERS

SEOUL, KOREA
TEL. 3462-1001
3463-3030 3060

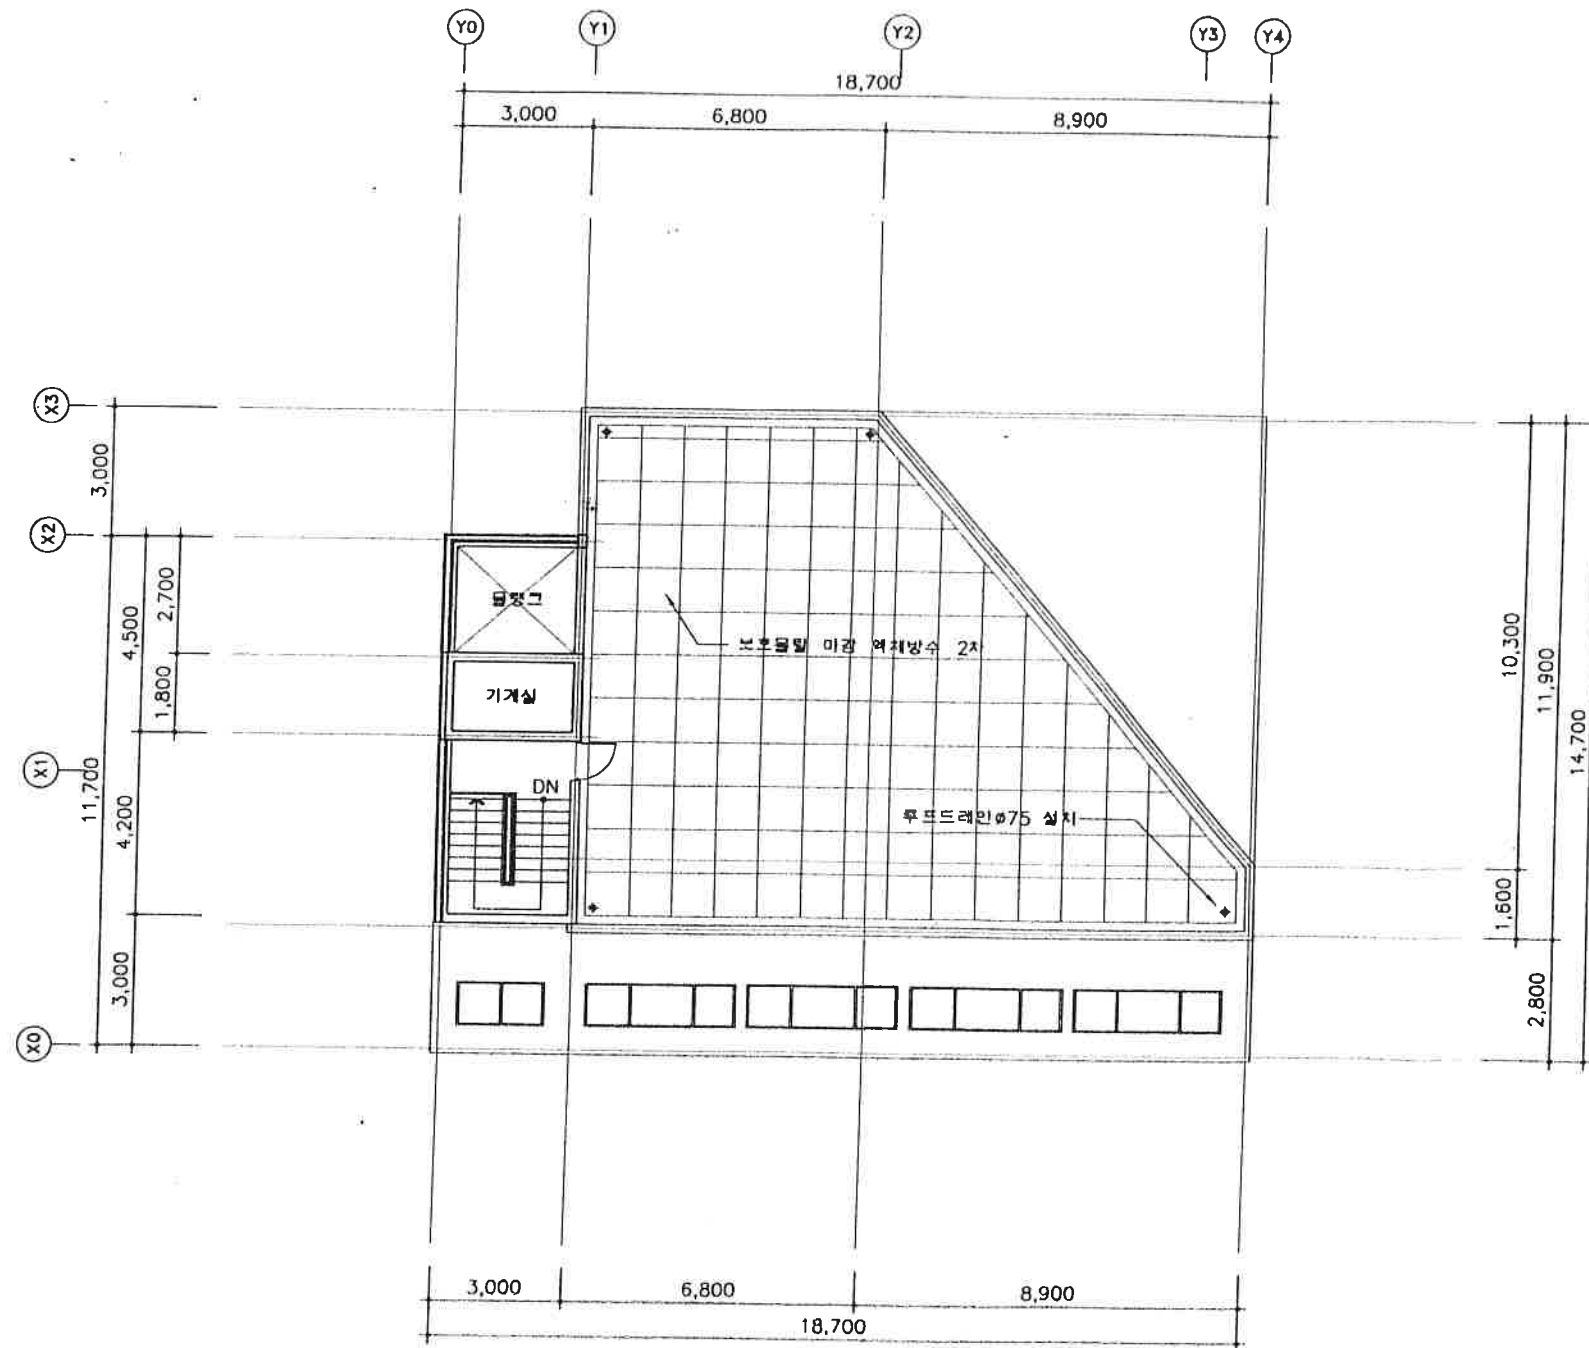

옥탑1층 평면도 (기준)
SCALE:1/150

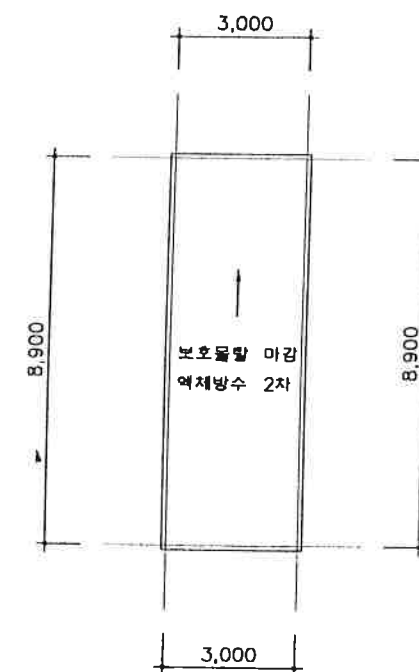

옥탑지붕 평면도 (기준)
SCALE:1/150

PROJECT NO.

PROJECT TITLE

서초구 서초동
1621-19,20호
용도변경

NOTE

DESIGN BY

ELECTRICAL BY

MECHANICAL BY

CHECKED BY

CHECKED BY

APPROVED BY

APPROVED BY

DATE

2002. 11.

SCALE

1/150

DRAWING TITLE

옥탑1층평면도 (기준)
옥탑지붕평면도 (기준)

KIND

DRAWING NO.

SHEET NO.

A

00

A SUNG

아 성

건축사무소

A SUNG

ARCHITECTS & ENGINEERS

SEOUL KOREA

TEL 3462-9903

3463-3030/5000